




SB PROFILE

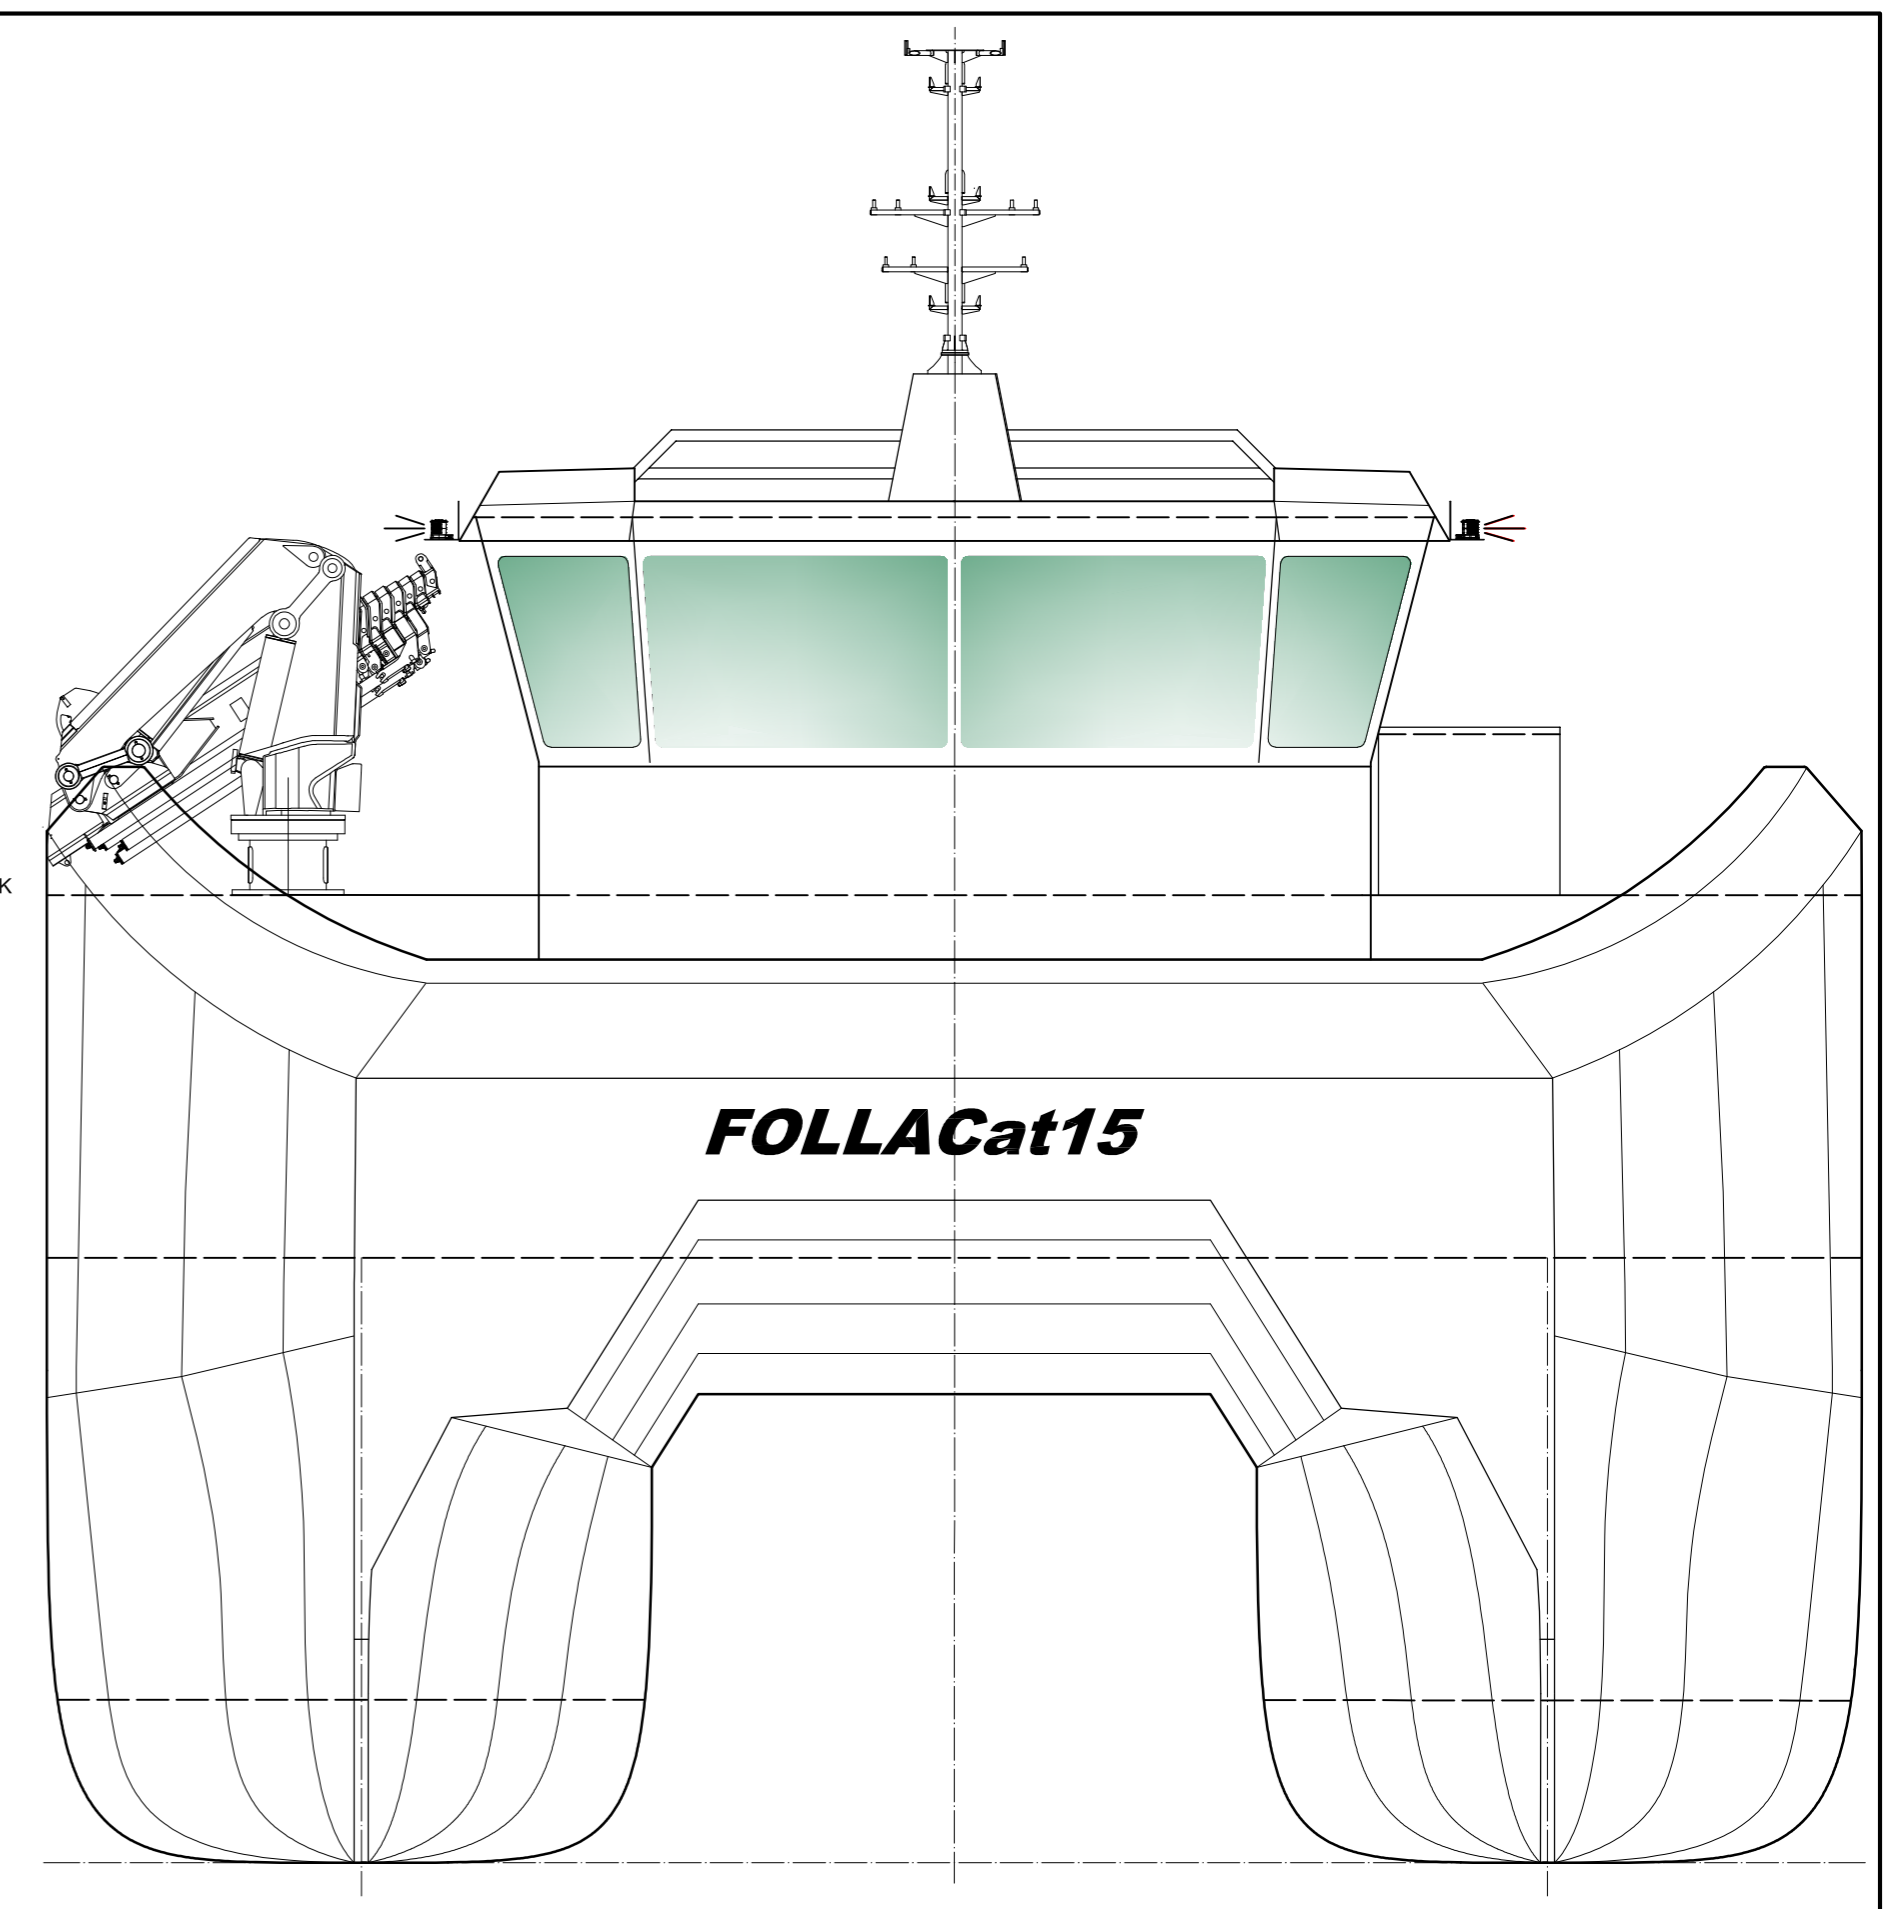


FRONT VIEW

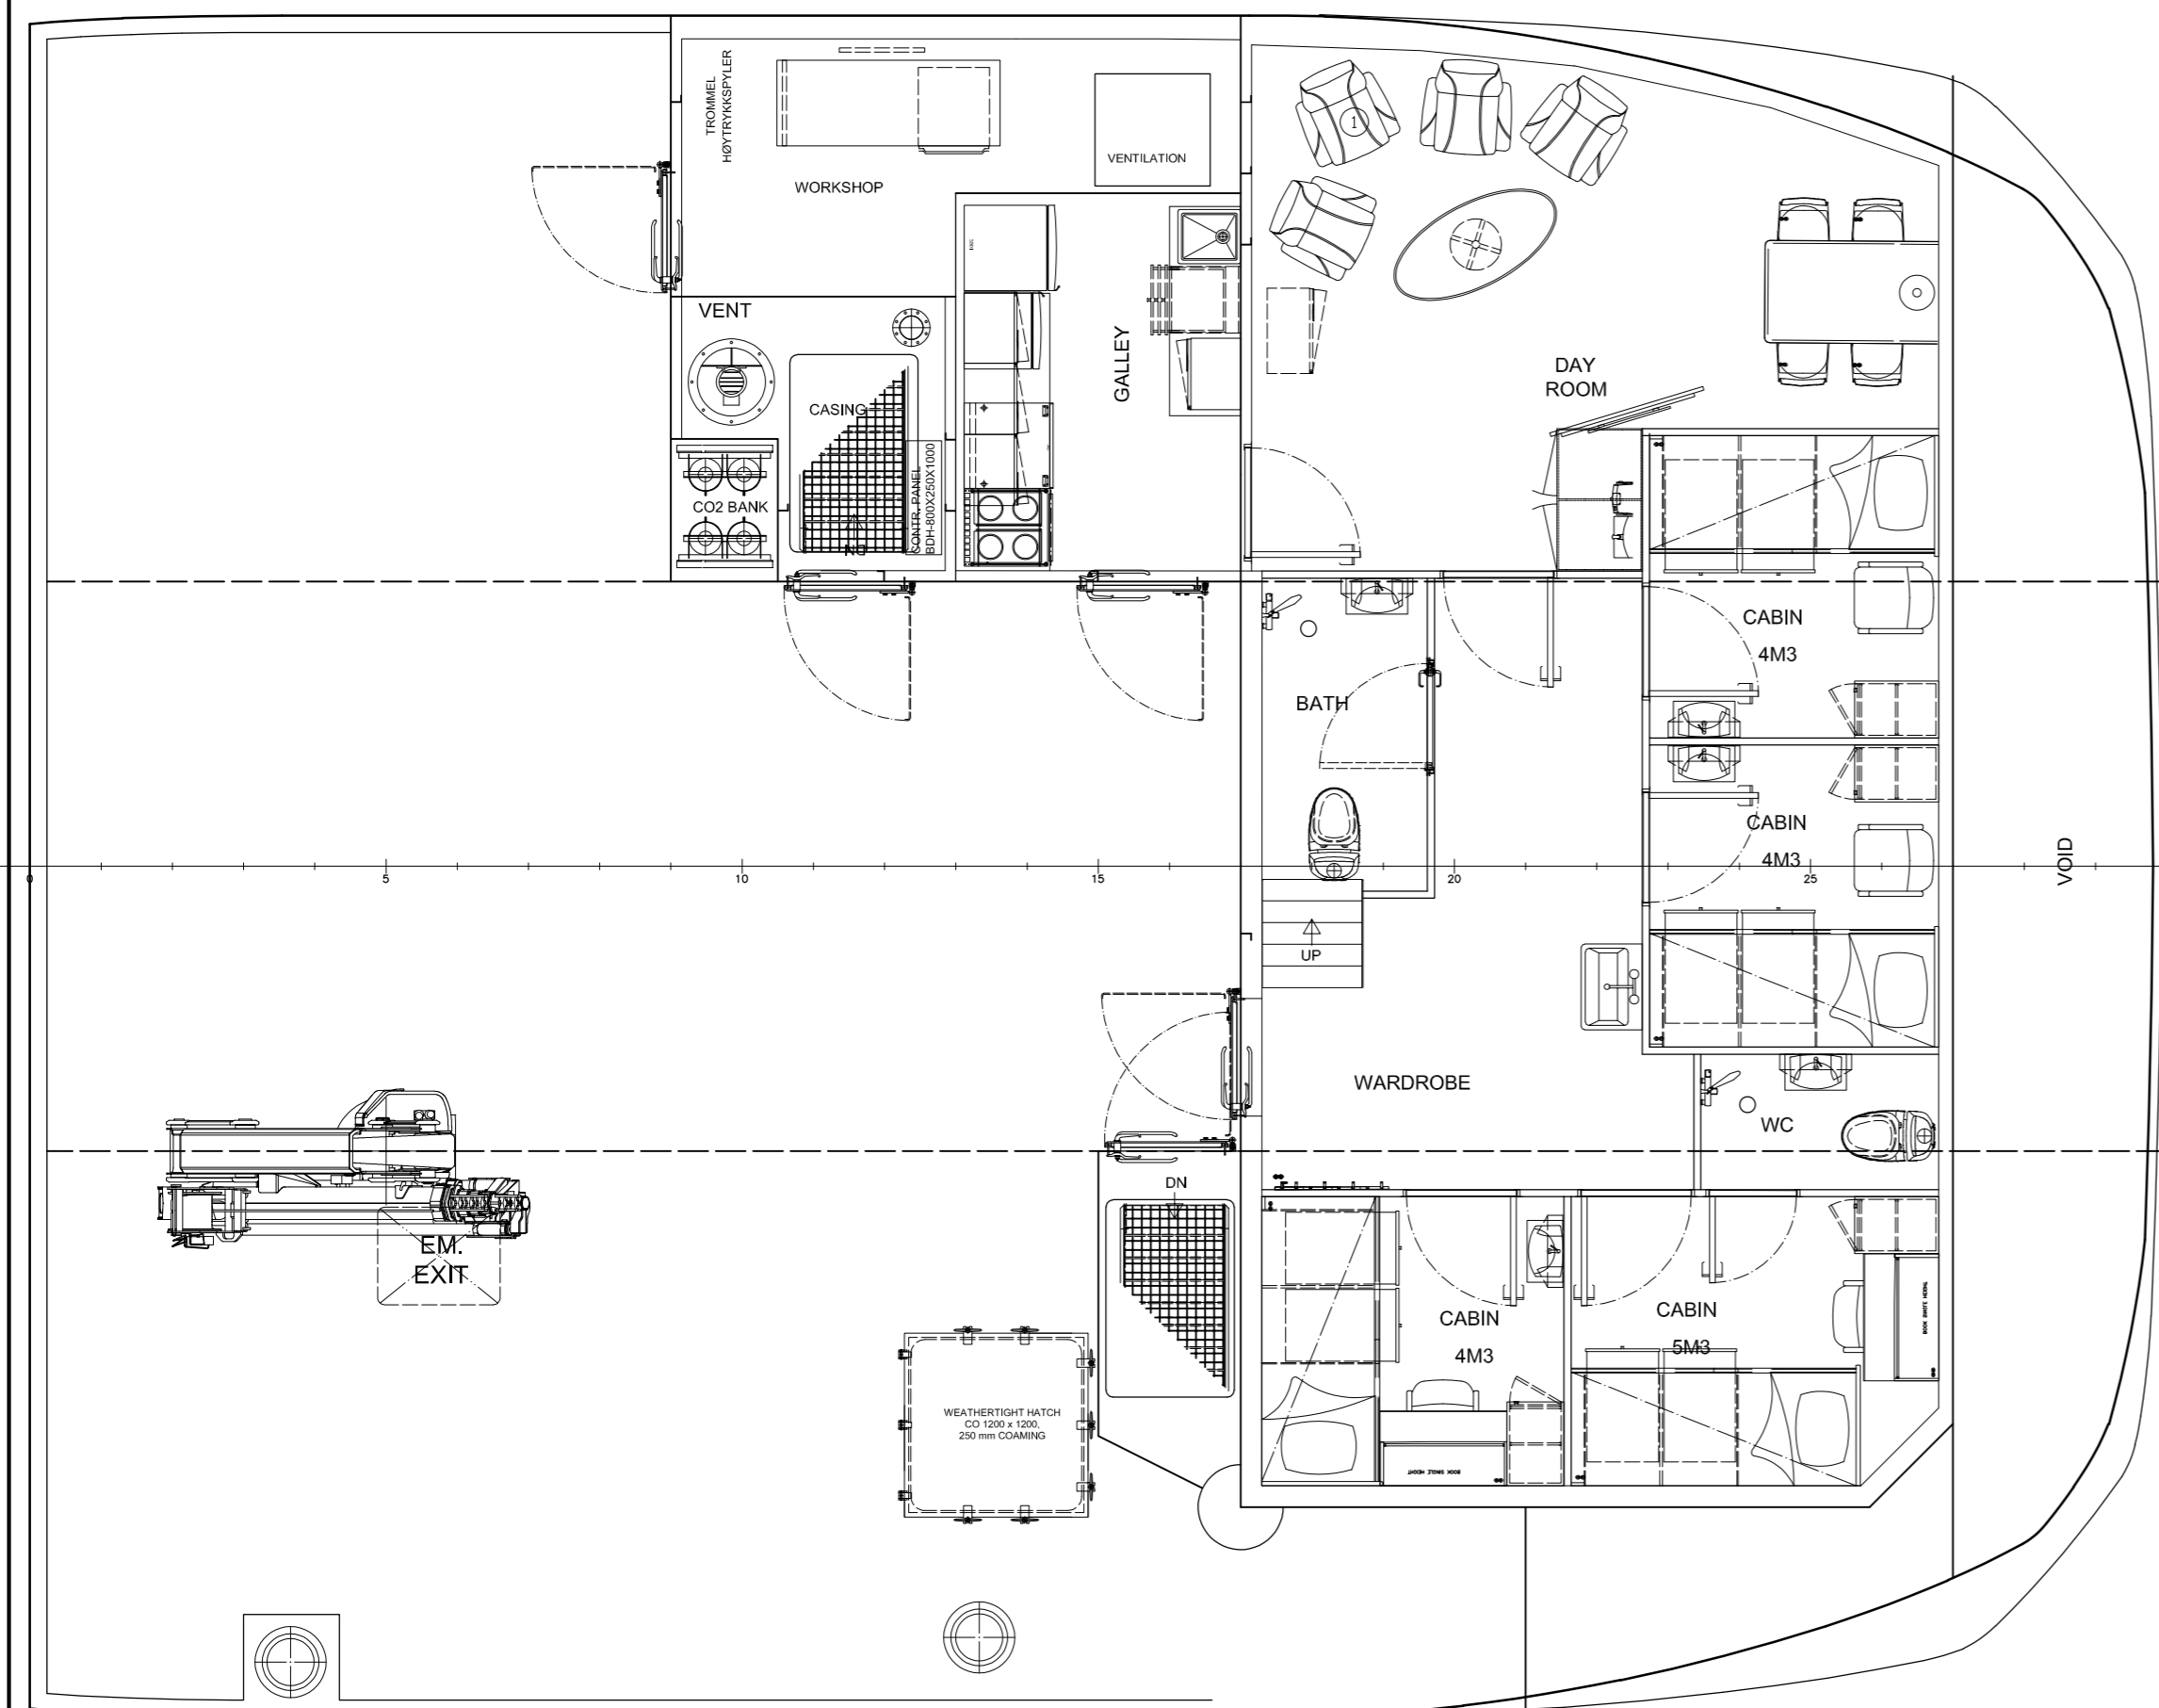

MAIN DECK
4000

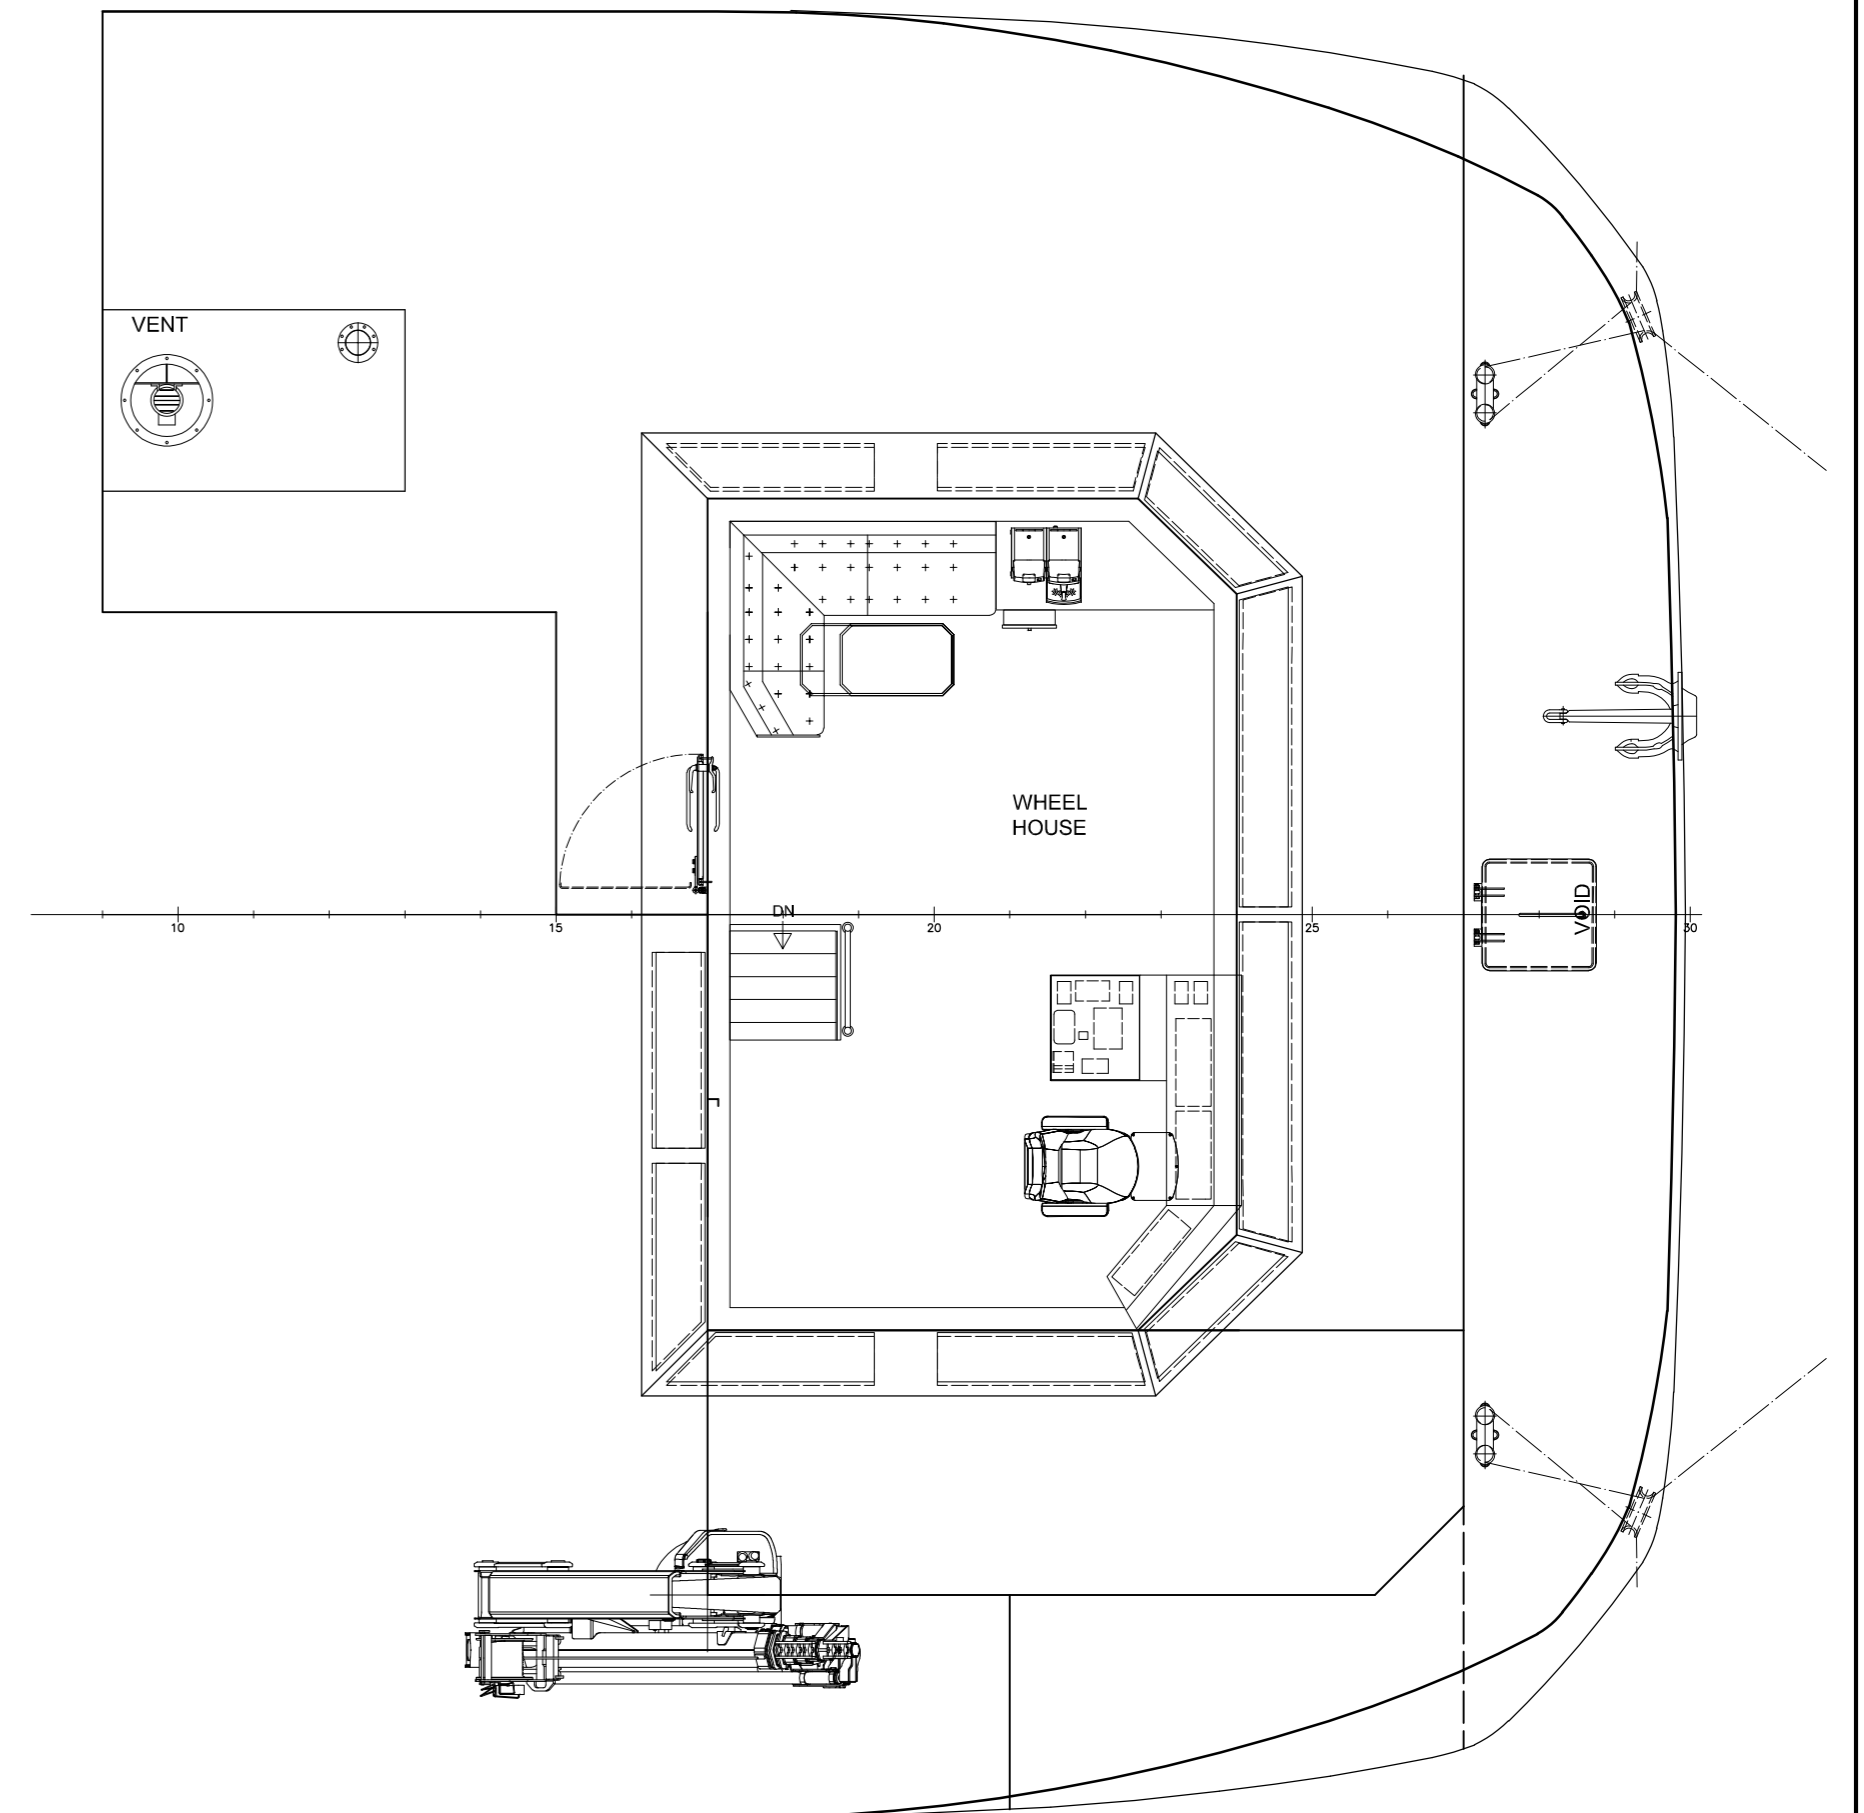

BRIDGE DECK
6400

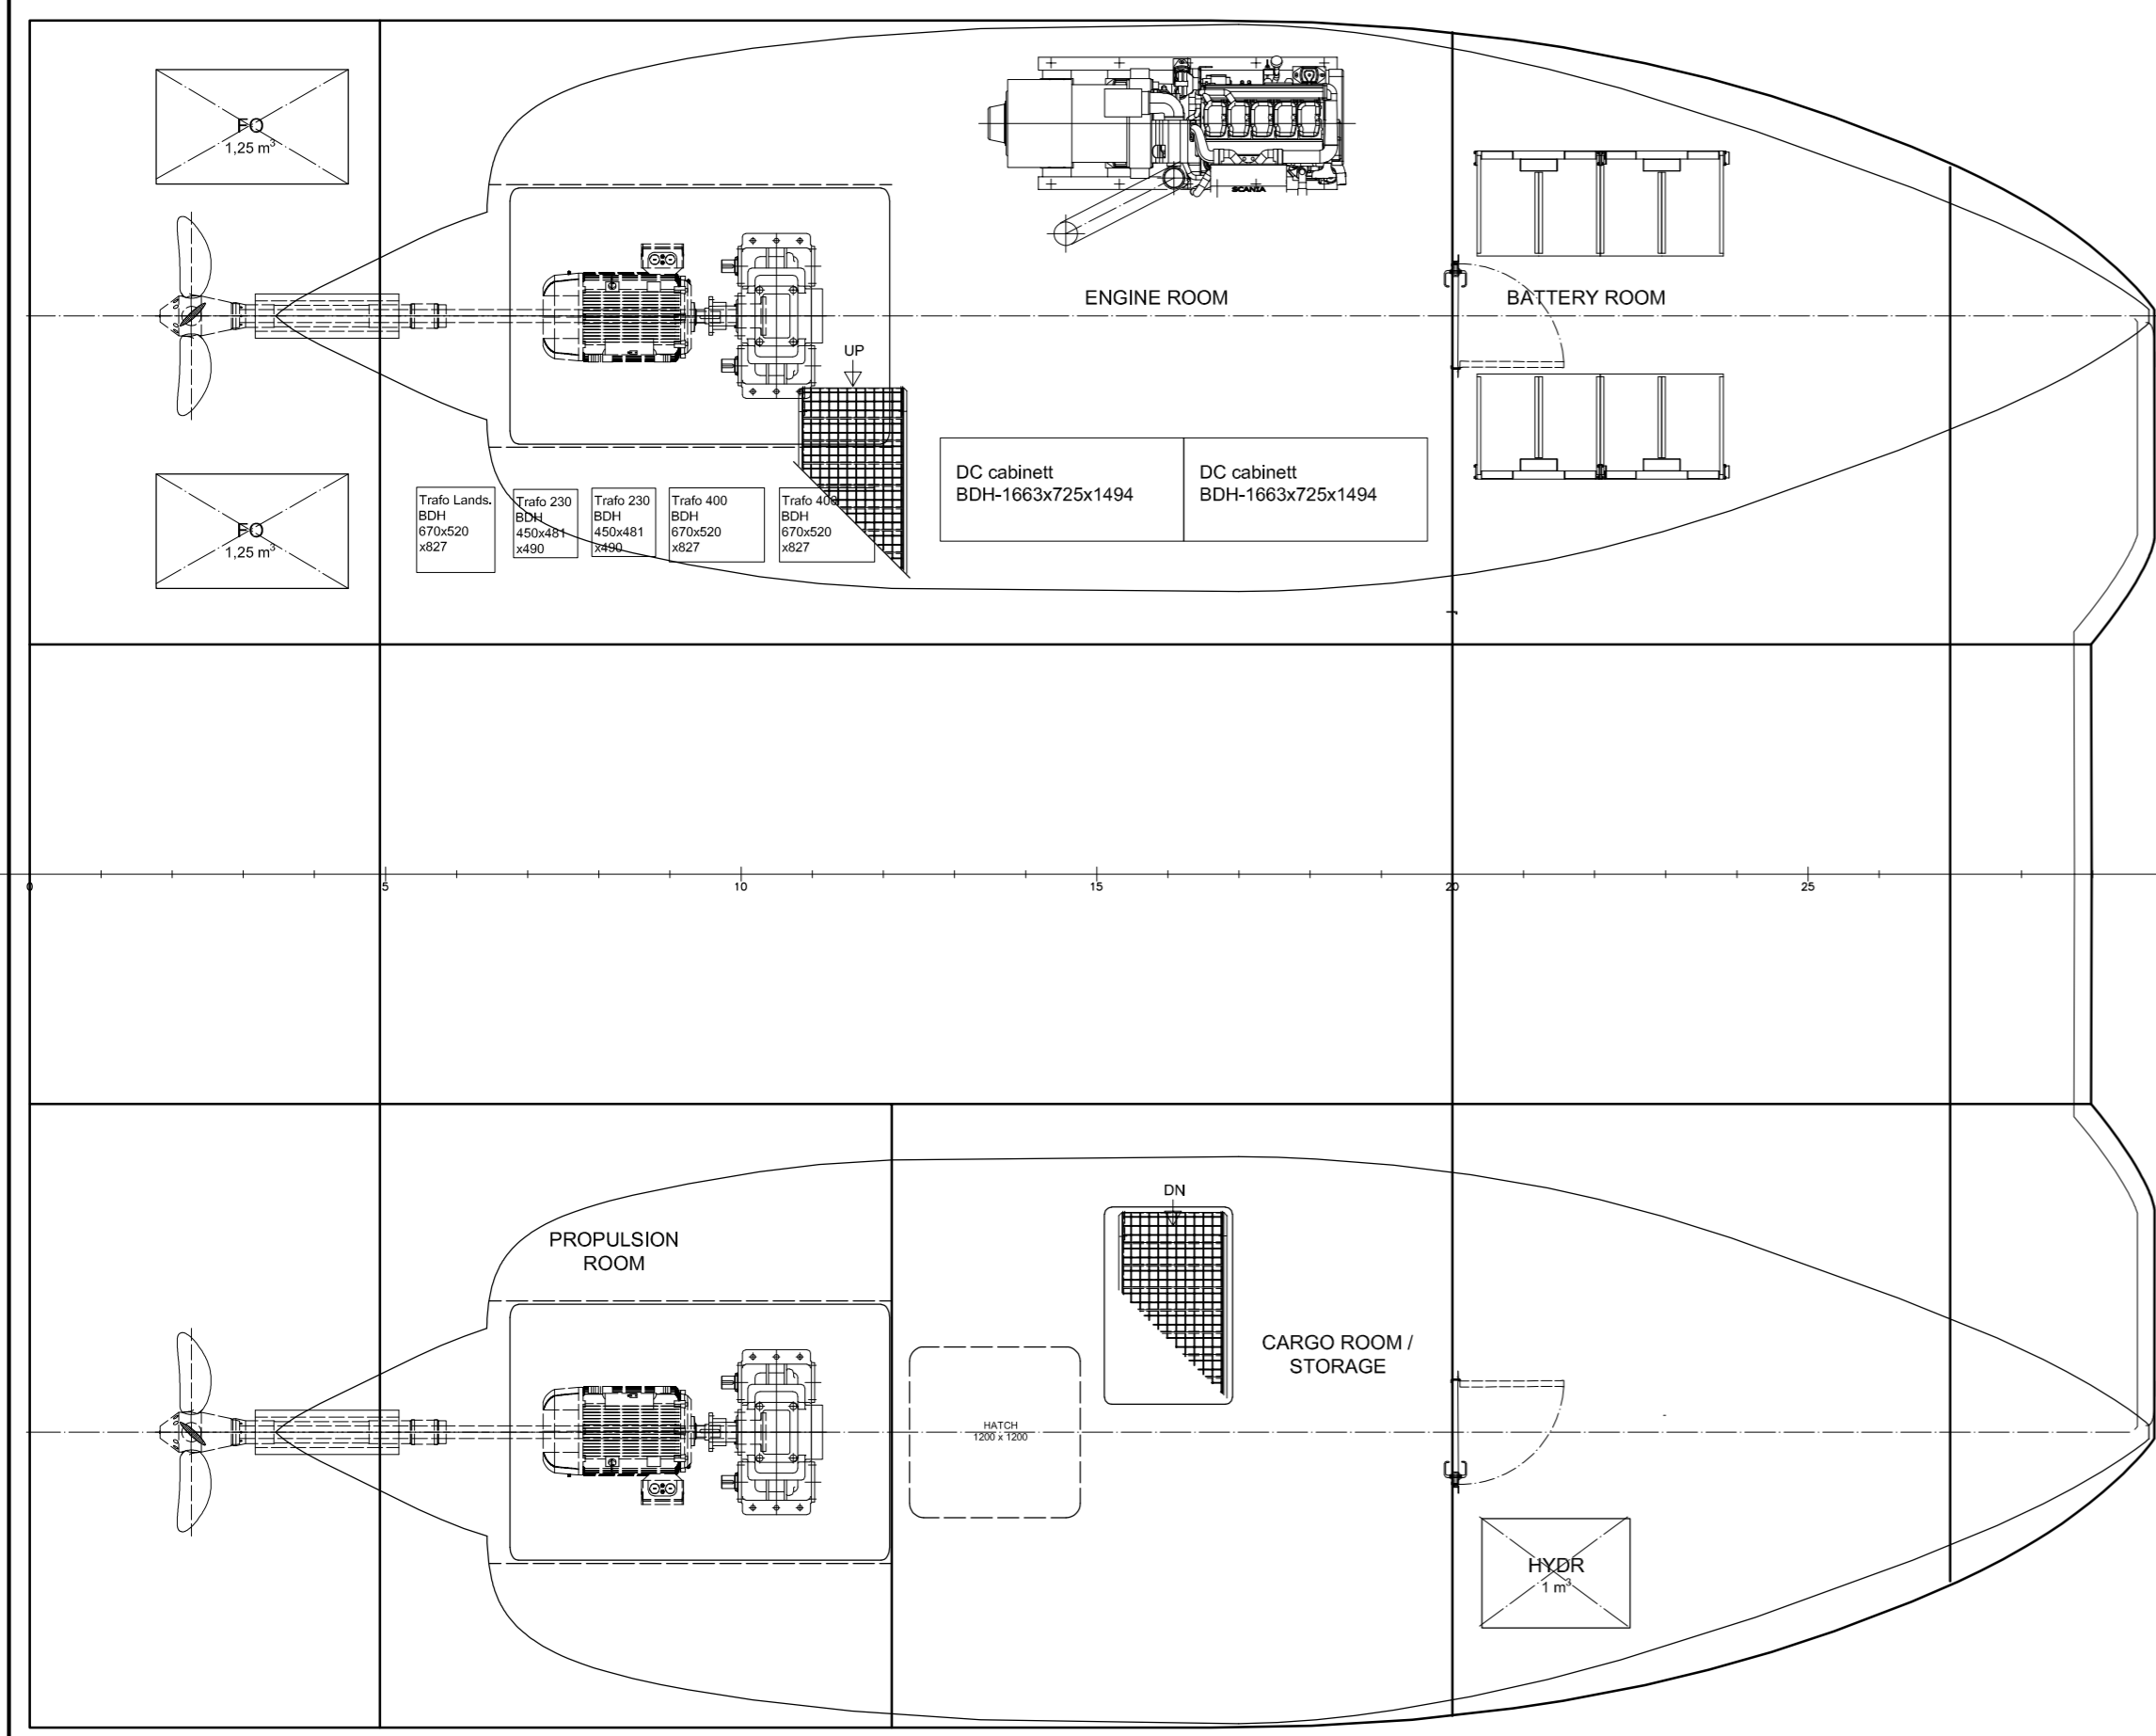

BELOW MAIN DECK
1200

MAIN PARTICULARS

LENGTH OVER ALL (LOA)	: 14,90 m
LENGTH BETWEEN P.P. (LPP)	: 14,50 m
BREADTH MLD	: 12,00 m
DEPTH TO MAIN DECK	: 4,00 m
DEPTH TO DESIGN WL	: 3,00 m
FRAME SPACING	: 0,50 m

CAPACITIES

BATTERY PACK	: 361 Kwh
FUEL OIL	: 2,5 m ³
FRESH WATER	: 2,5 m ³
WATER BALLAST	: 15 m ³
SEWAGE TANK	: 1 m ³
GROSS TONNAGE	: >100 GT

REV	A	FOR COMMENT	13.06.22	VJ	-	-	-	-
REV	ALTERATIONS	DATE	SIGN.	REV	ALTERATIONS	DATE	SIGN.	
YARD NO./NAME	YARD No.xx FOLLA MARITIME		BLOCK	CLIENT (NAME/LOGO)				
GENERAL ARRANGEMENT FOLLA CAT 15								
DEP.	MM PRO.	MM DWG. NO	SCALE	YARD DWG. NO				
DATE	APPR.	3166-101-001	1:50					
DES.	CHK.	FILE	3152-101-001	REV	SFI			
	VJ			A	101			
more maritime				Dødegaten 137 N-6516 Kristiansund, Norway Tel: +47 74 58 30 00 E-mail: post@moremaritime.com				
				SHEET	1/1	FORMAT		
				TO REPLACE				
				REPLACED BY				
				INFO				

ALL RIGHTS RESERVED!
This drawing is the property of More Maritime AS.
It may not be copied or forwarded to any third party without our written consent.
The receipt of this drawing implies that the above conditions are accepted.