



This drawing / specification is the property of MARIN DESIGN AS, and must not be copied or the contents thereof or any information received in conjunction therewith must not be imparted to any unauthorised third party. It must not be used for any other project than for which it was originally ordered. The receipt of the drawing / specification implies that the conditions mentioned herein are accepted.


MARIN DESIGN
N-7970 KOLVEREID
NORWAY

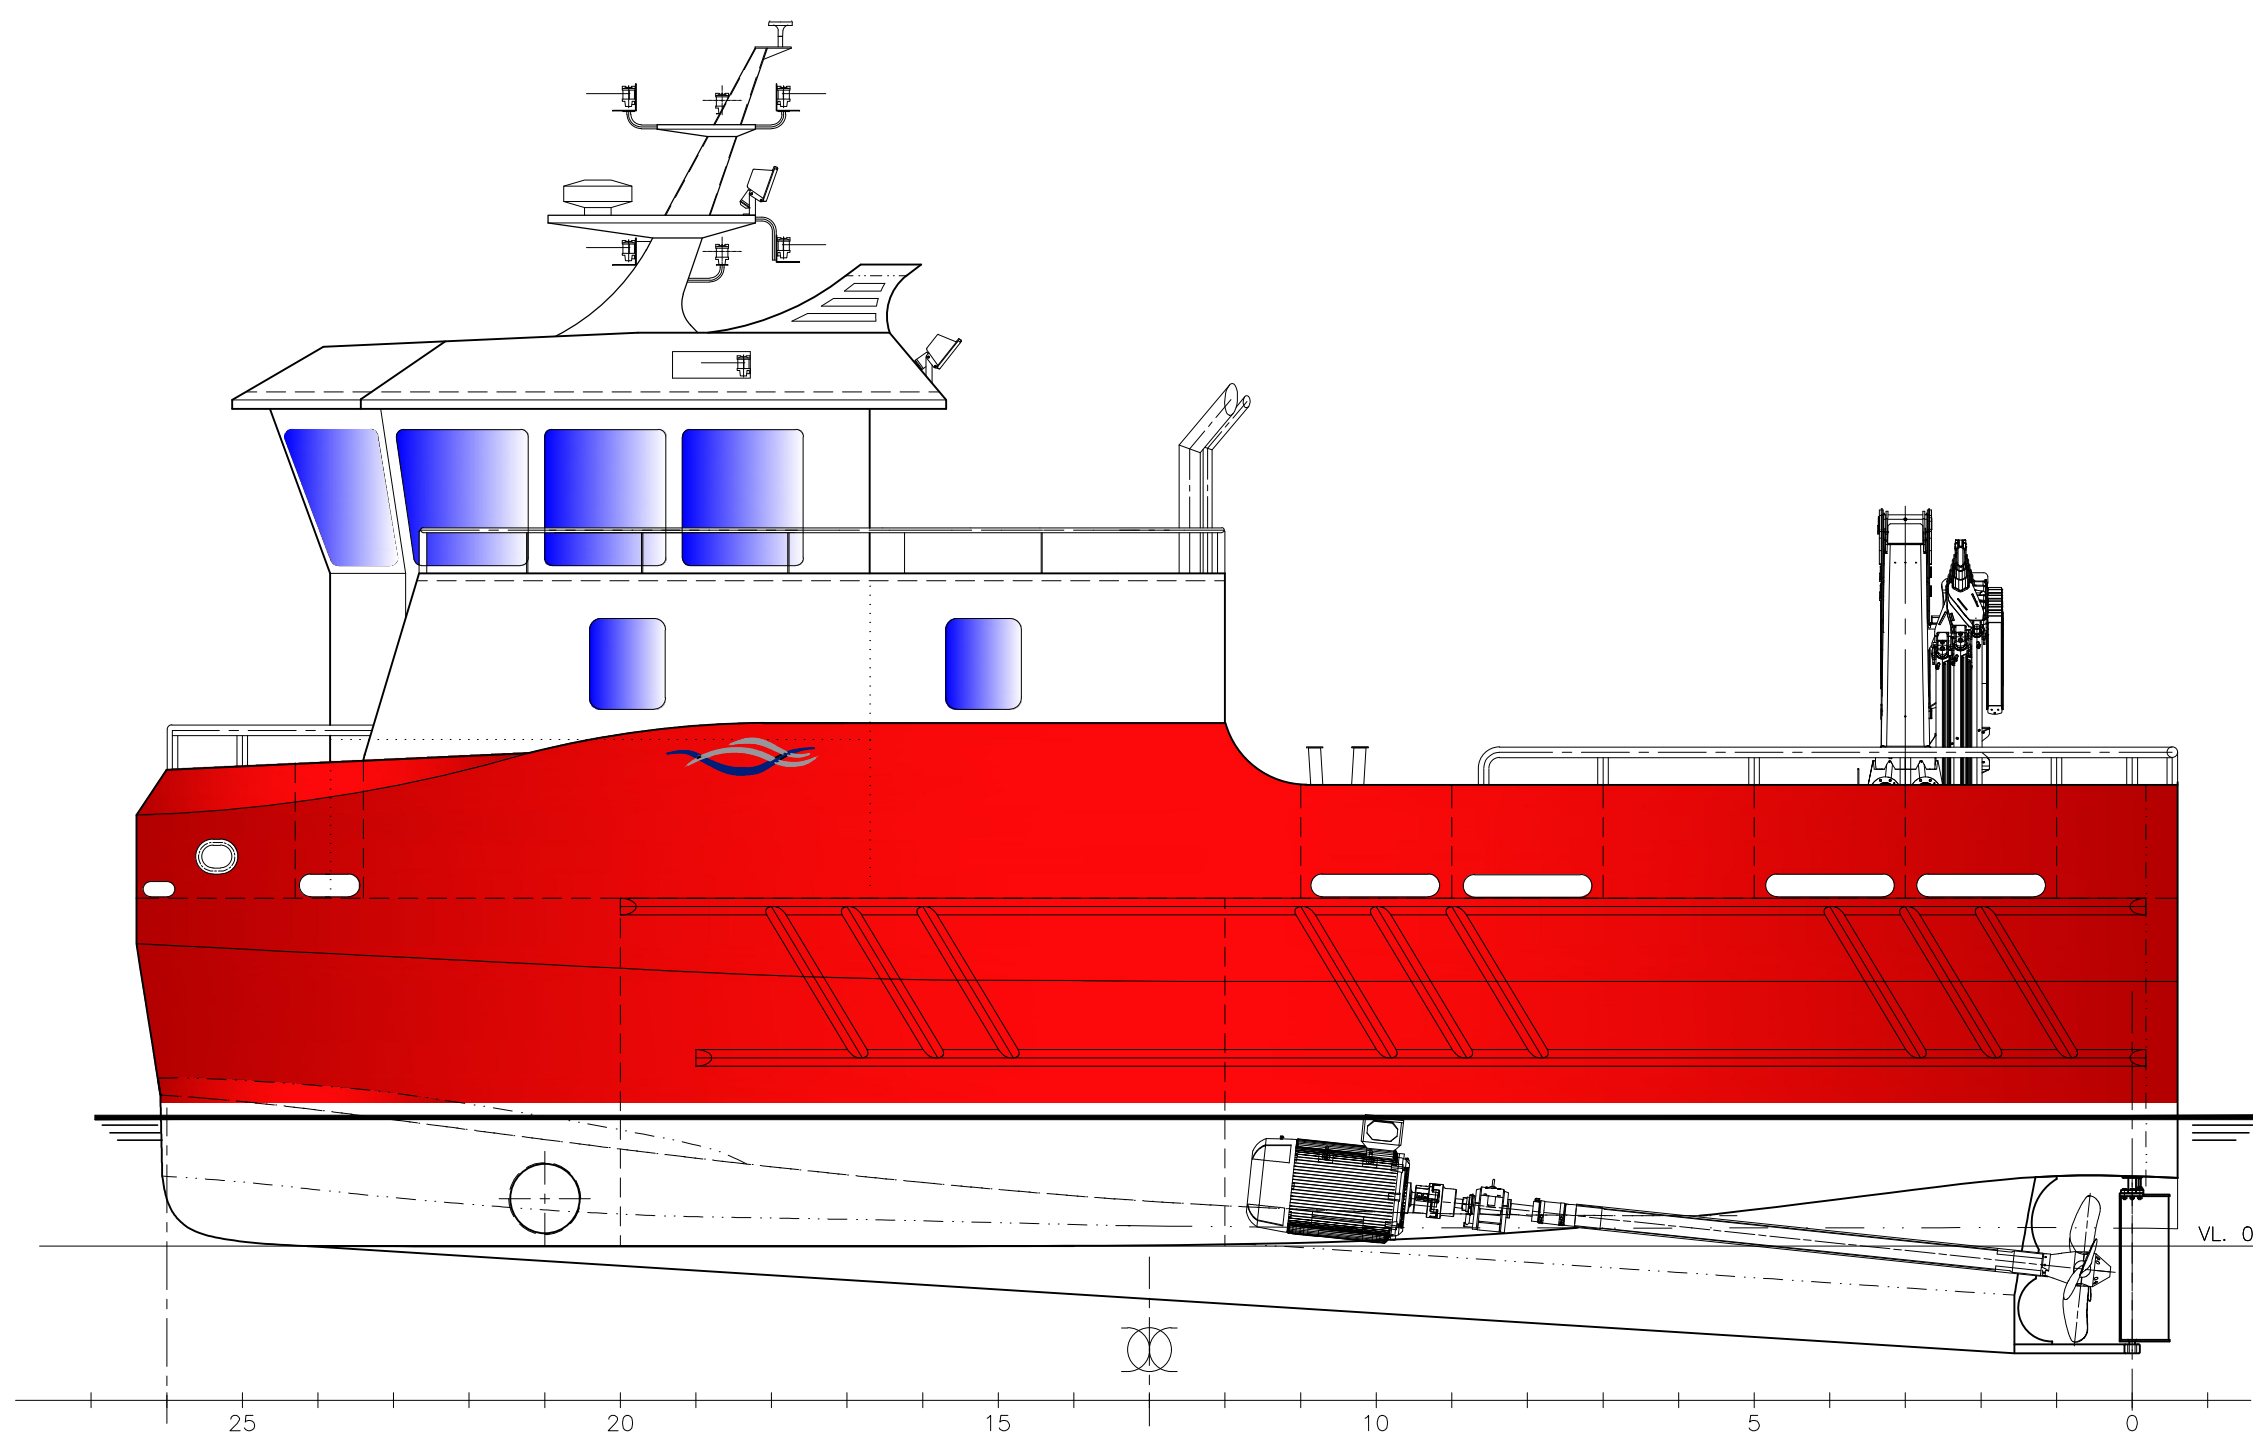


PROFIL BB

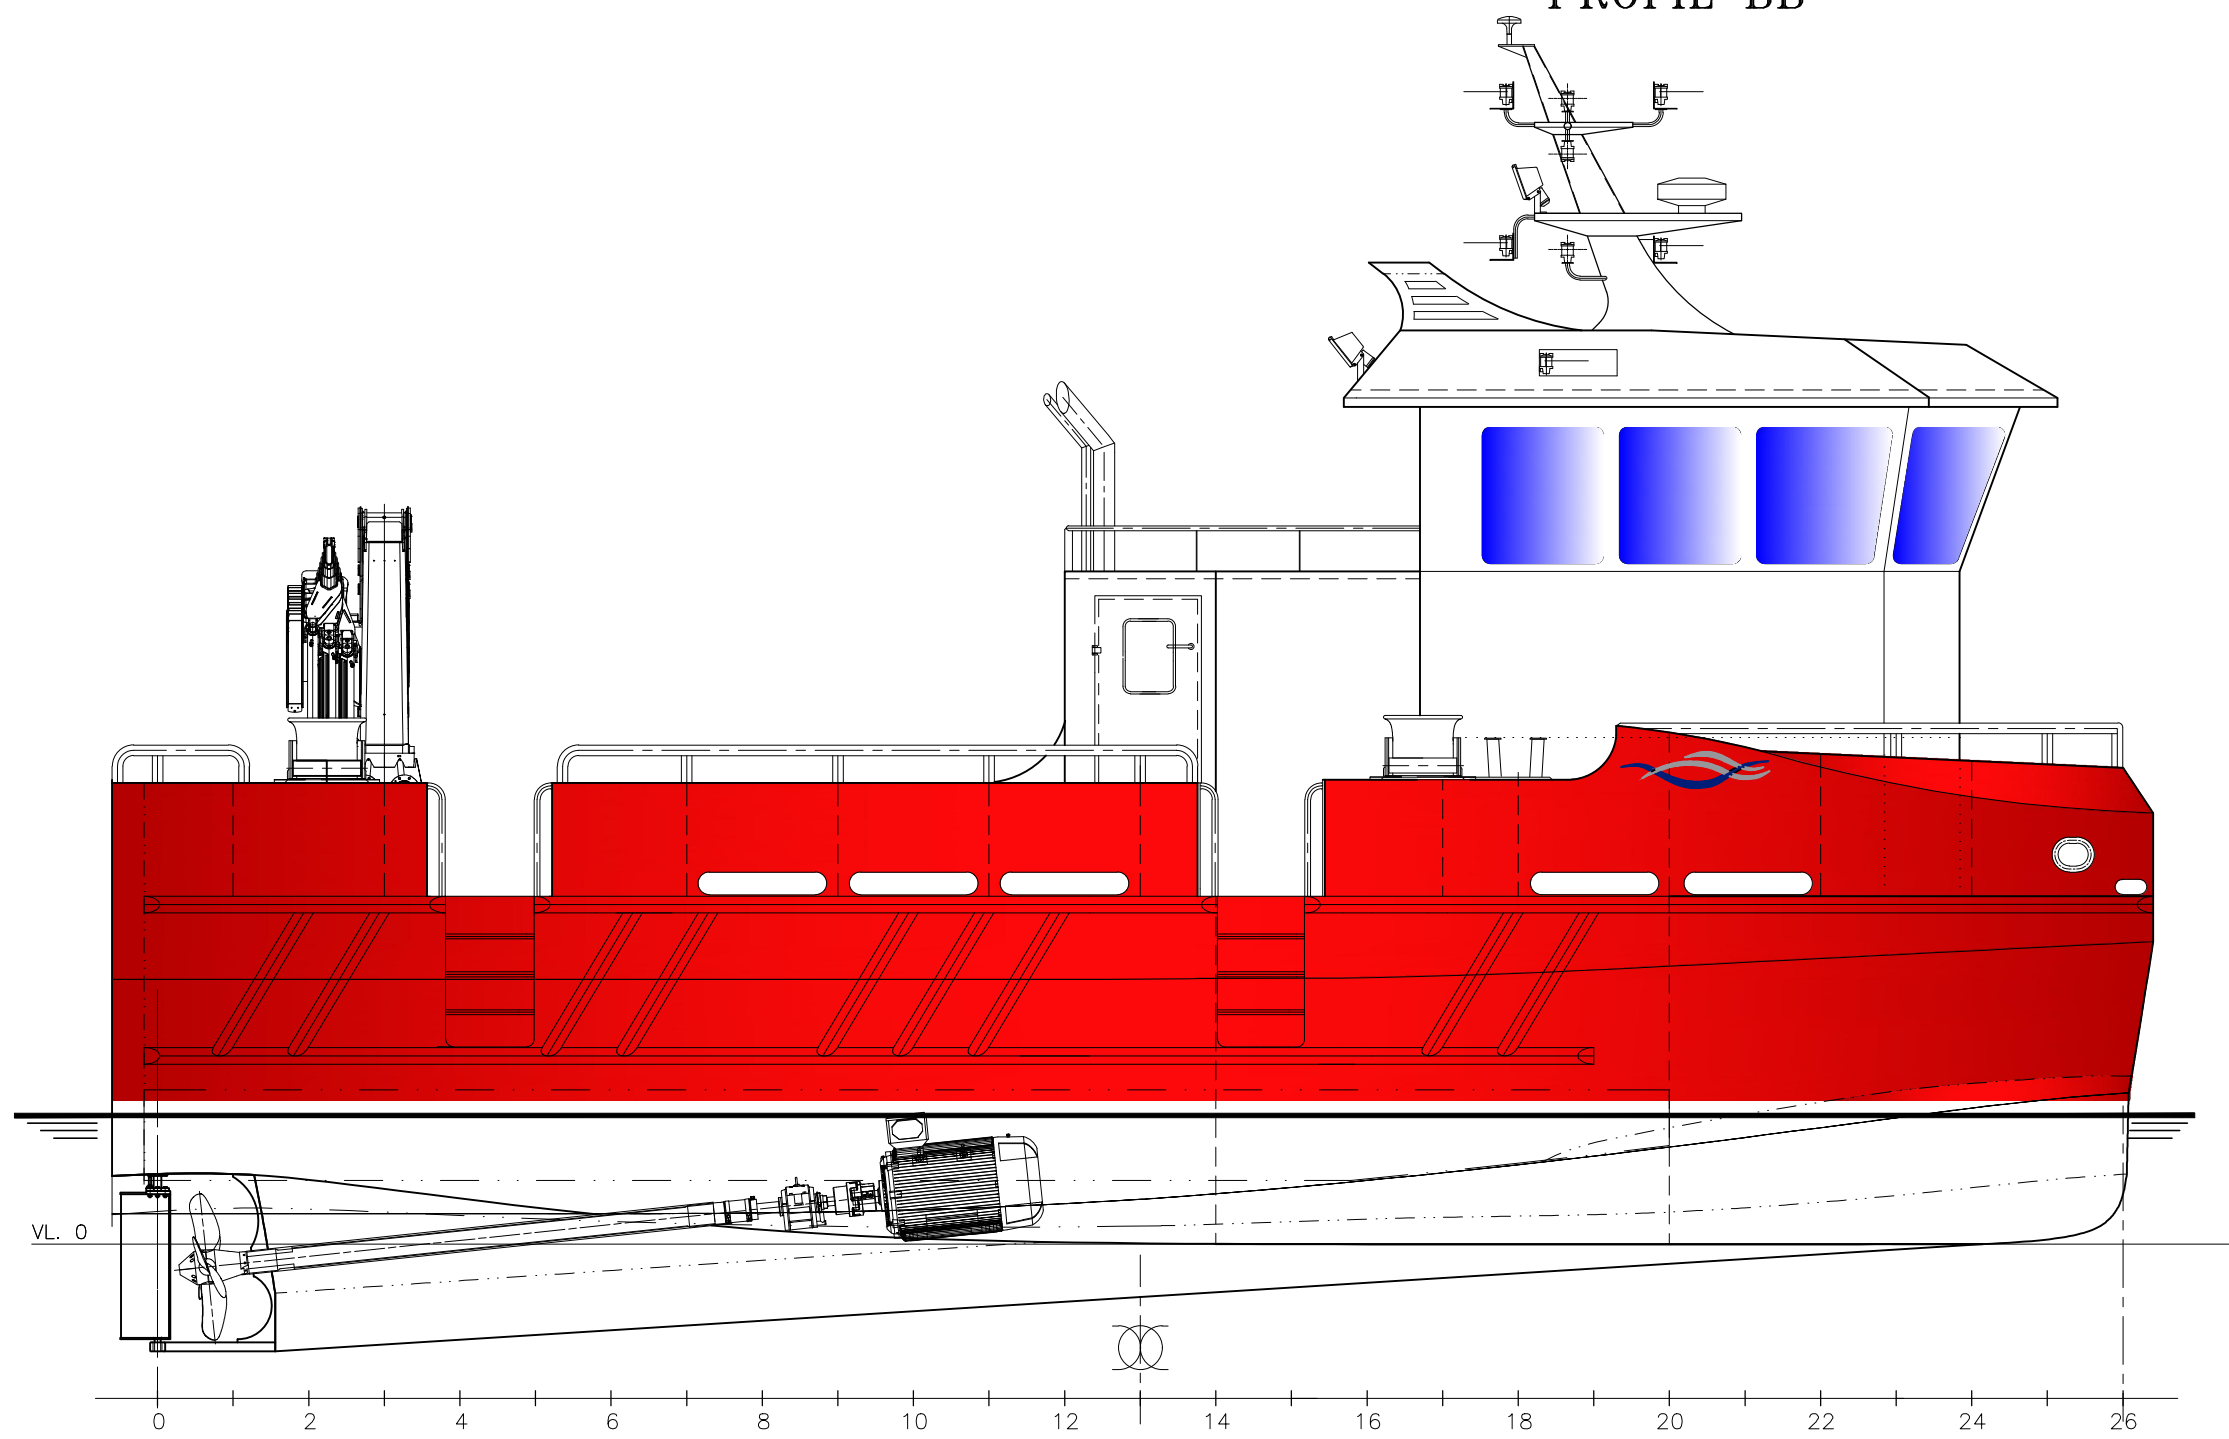


PROFIL SB

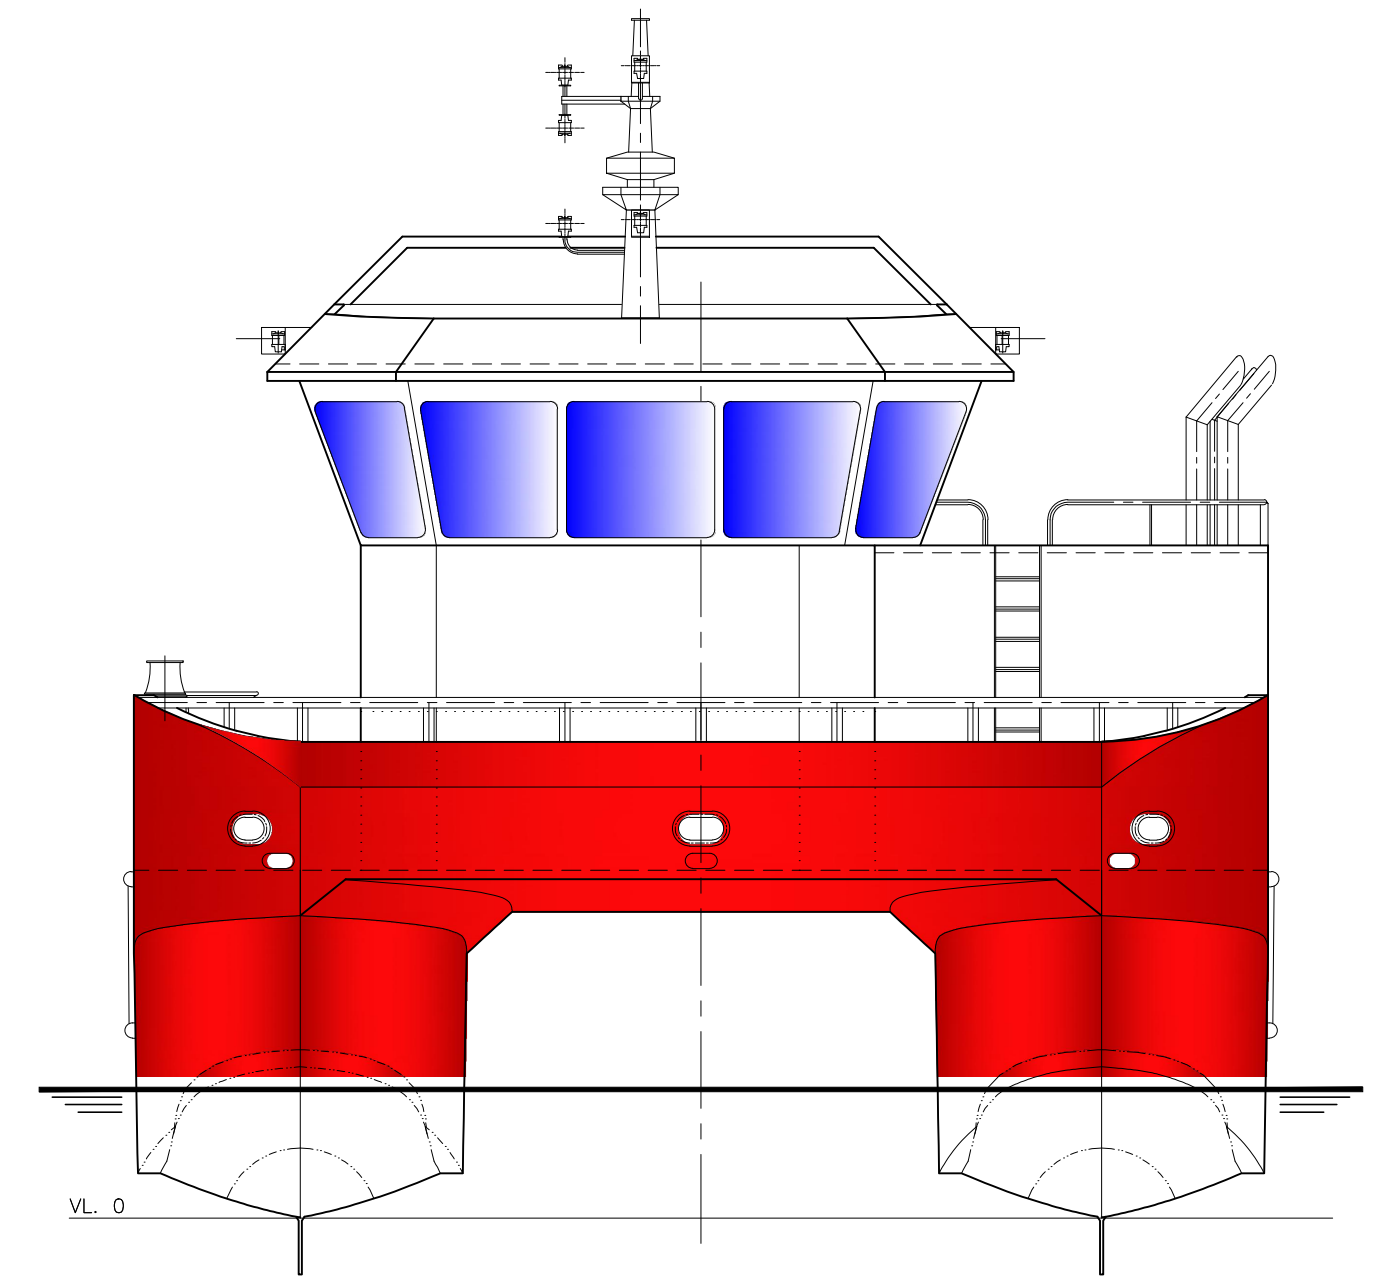


SETT FORFRA

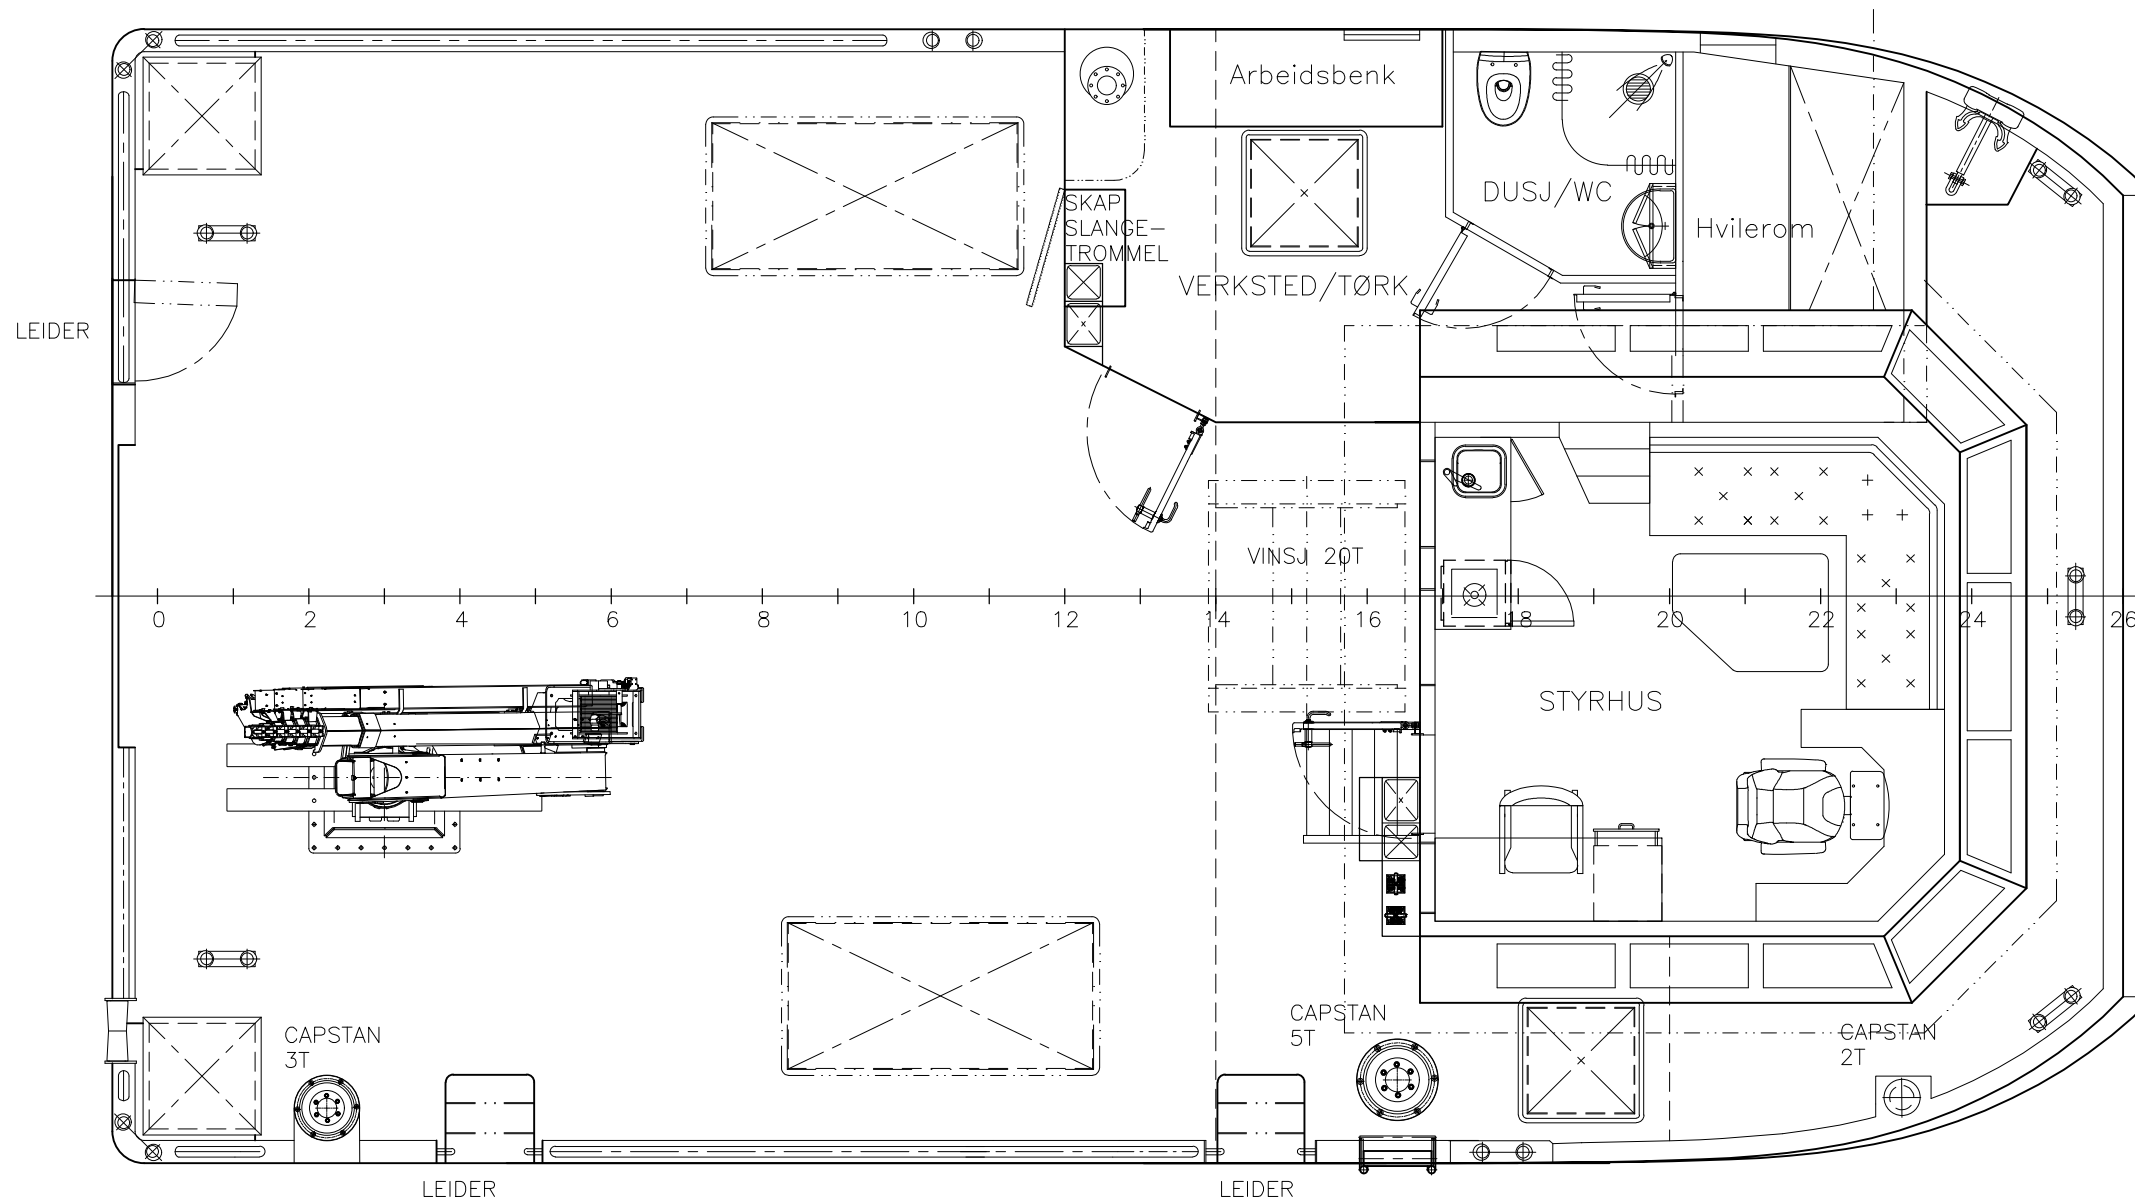

HOVEDDEKK

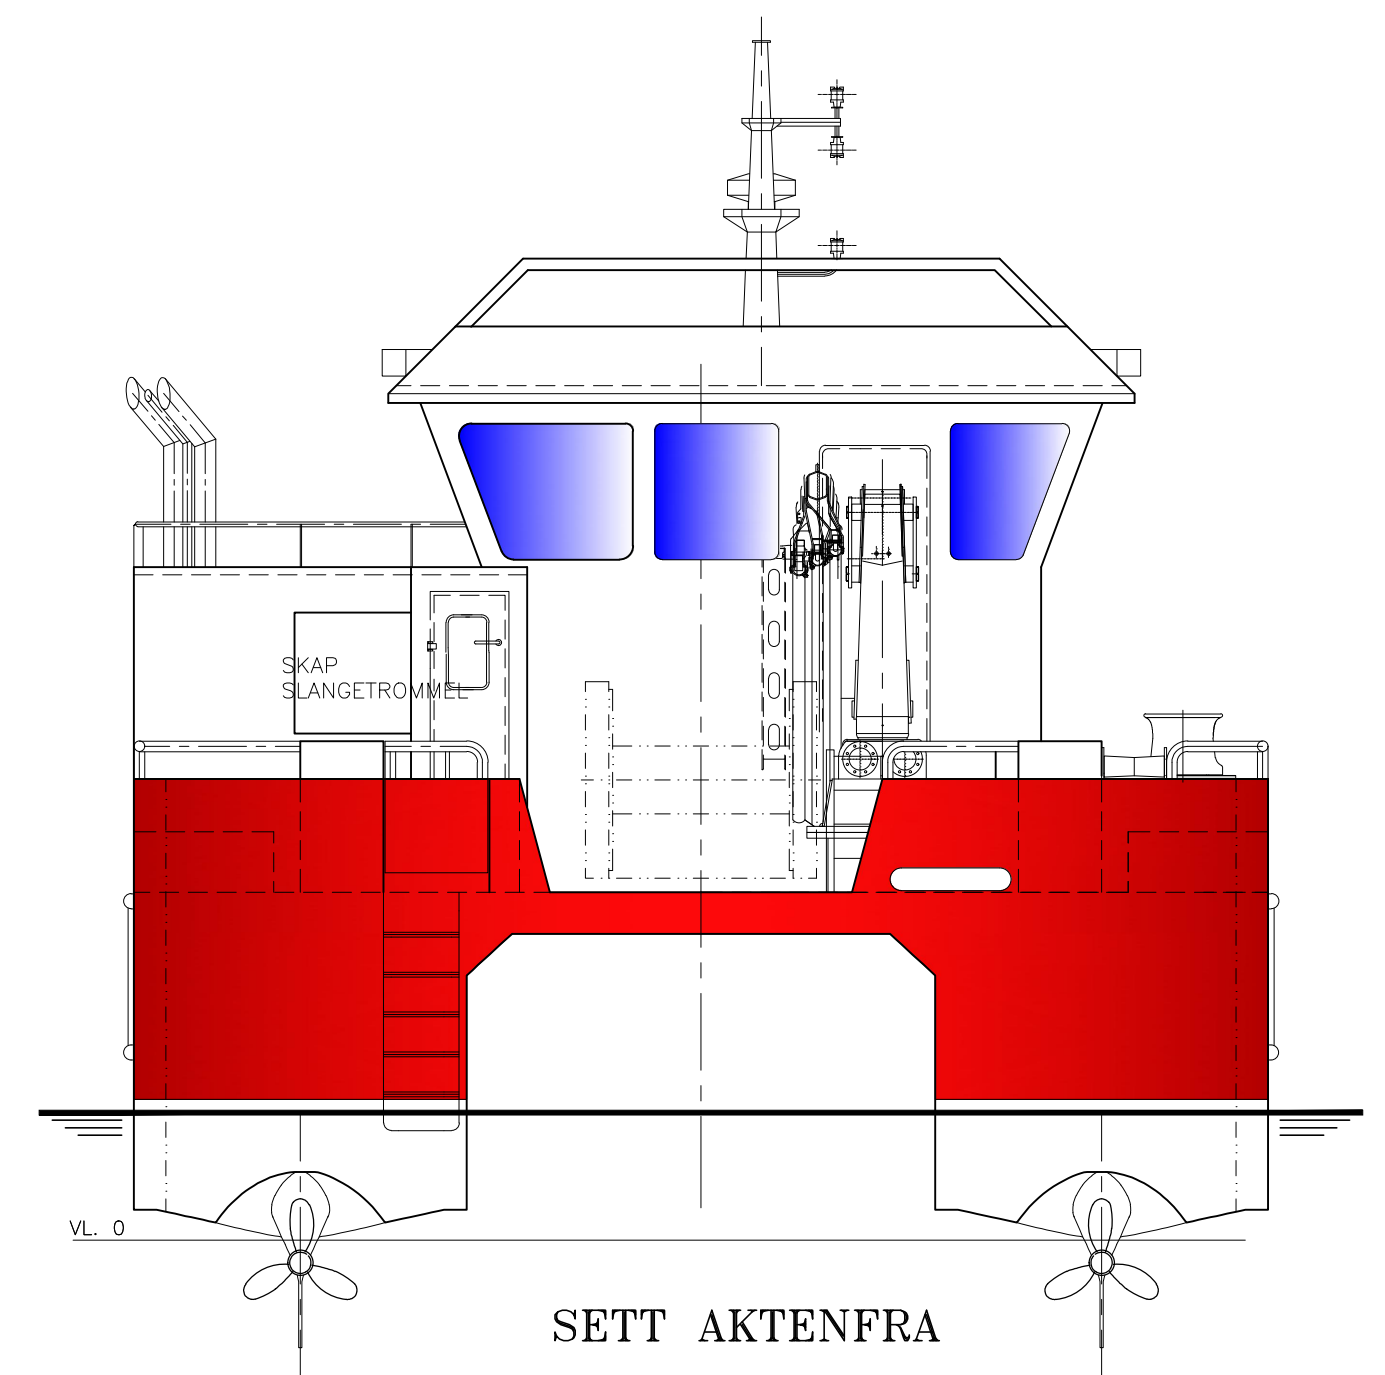

SETT AKTENFRA

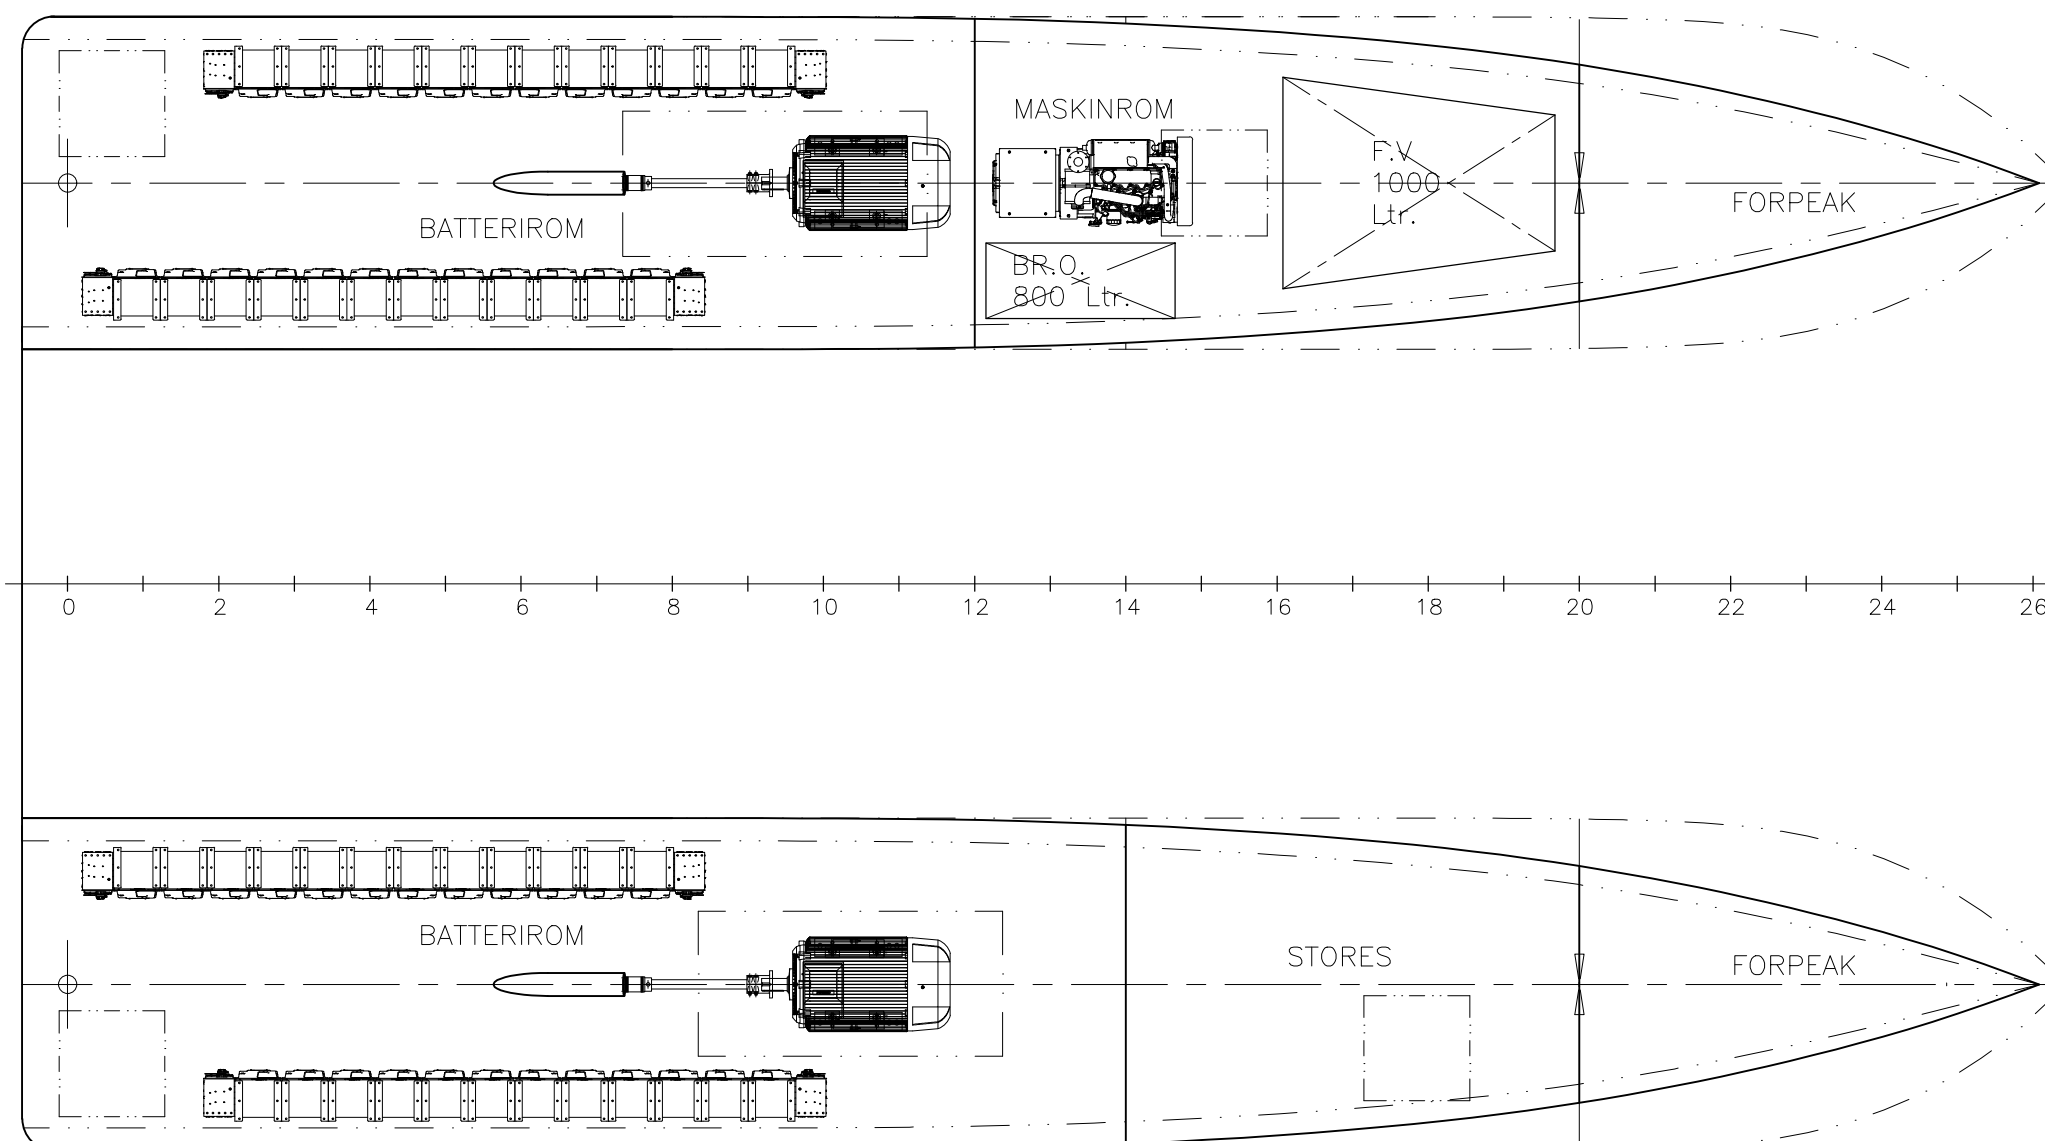

UNDER HOVEDDEKK

HOVEDDIMENSJONER

LENGDE O.A : 13.50 M
LENGDE P.P : 13.00 M
BREDDE PÅ SPT : 7.50 M
DYBDE I RISS : 2.30 M

KRAN : PK 33002 MD

REV.:	DATE:	DESCRIPTION:	CONTROL:
		OWNER :	
		YARD No.: XX-Folla Maritime Service AS	NAME:
THIS DRAWING AND/OR SPECIFICATION IS OUR PROPERTY AND IS NOT TO BE USED OR DISCLOSED FOR ANY THIRD PERSON WITHOUT OUR PERMISSION.	YARD:	 7970 Kolvereid Norway Tlf: +47 74 39 79 00 E-mail: post@marindesign.no	SCALE: 1:50
	OWNER:		DATE: 23.02.21
	CLASS INST.:		DRAWN BY: AH
APPROVED:	AUTHORITY:	REPLACEMENT FOR:	CONTROL:
		DRAWING No.: 21100-101-001	REV.No.: 0
		GENERALARRANGEMENT MD-C135-HSV	PAPER SIZE: A1