



This drawing / specification is the property of MARIN DESIGN AS, and must not be copied or the contents thereof or any information received in conjunction therewith must not be imparted to any unauthorised third party. It must not be used for any other project than for which it was originally ordered. The receipt of the drawing / specification implies that the conditions mentioned herein are accepted.


MARIN DESIGN AS
N-7970 KOLVEREID
NORWAY

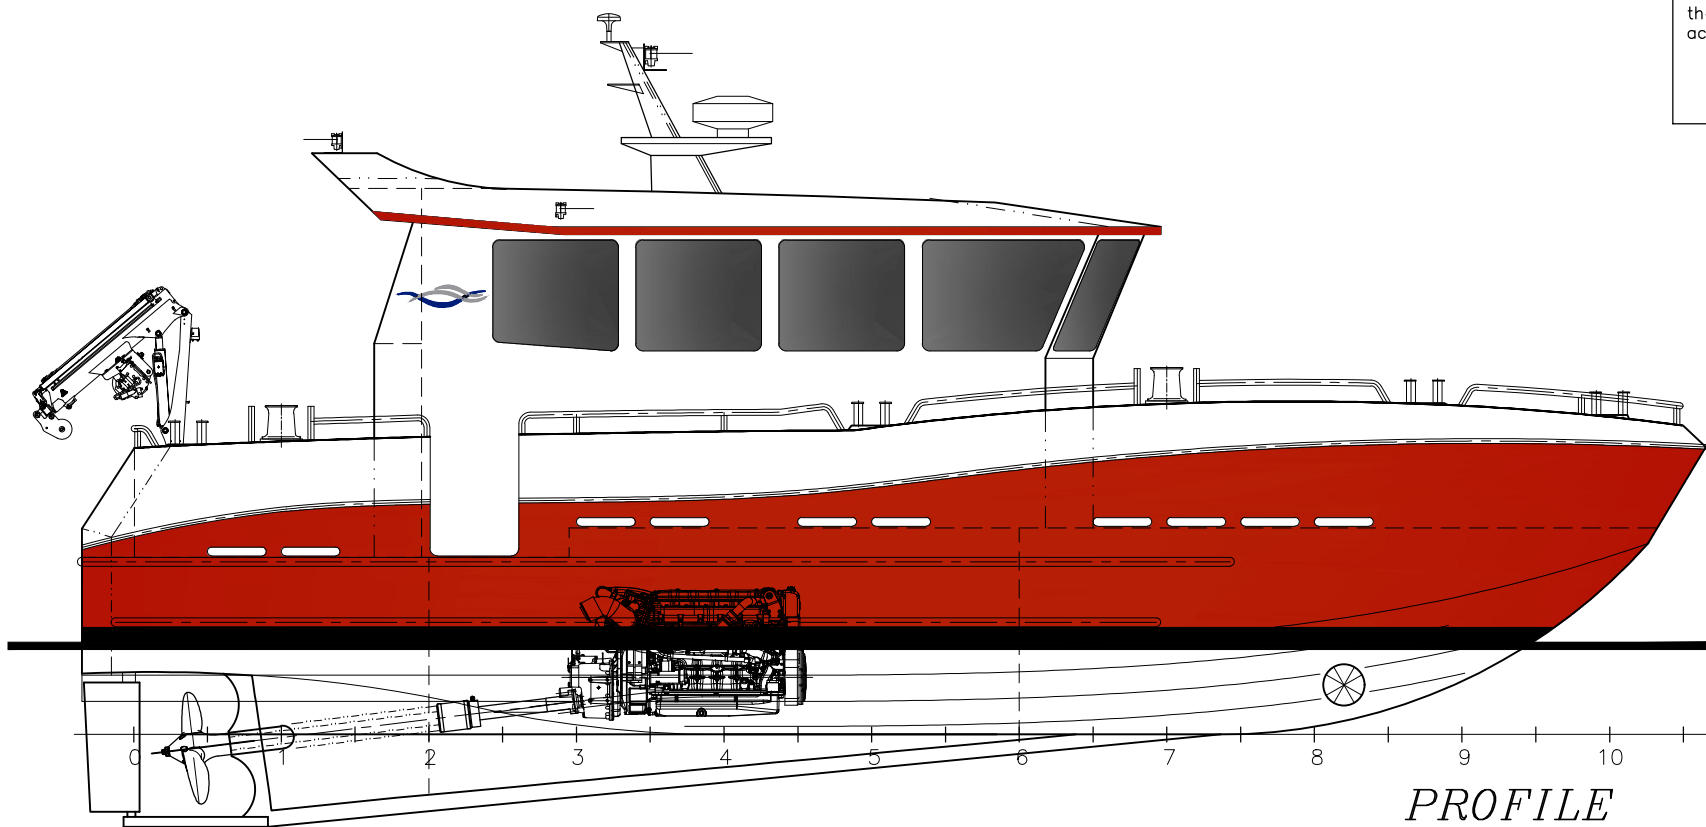

PROFILE

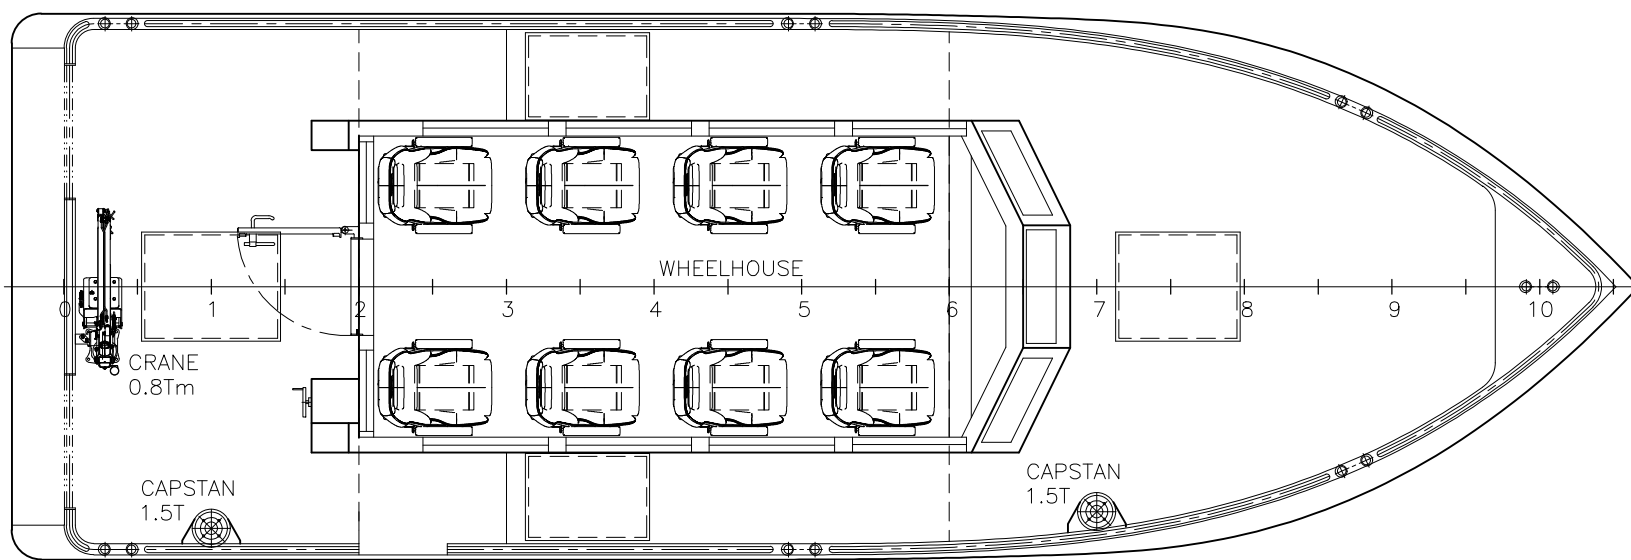

DECK

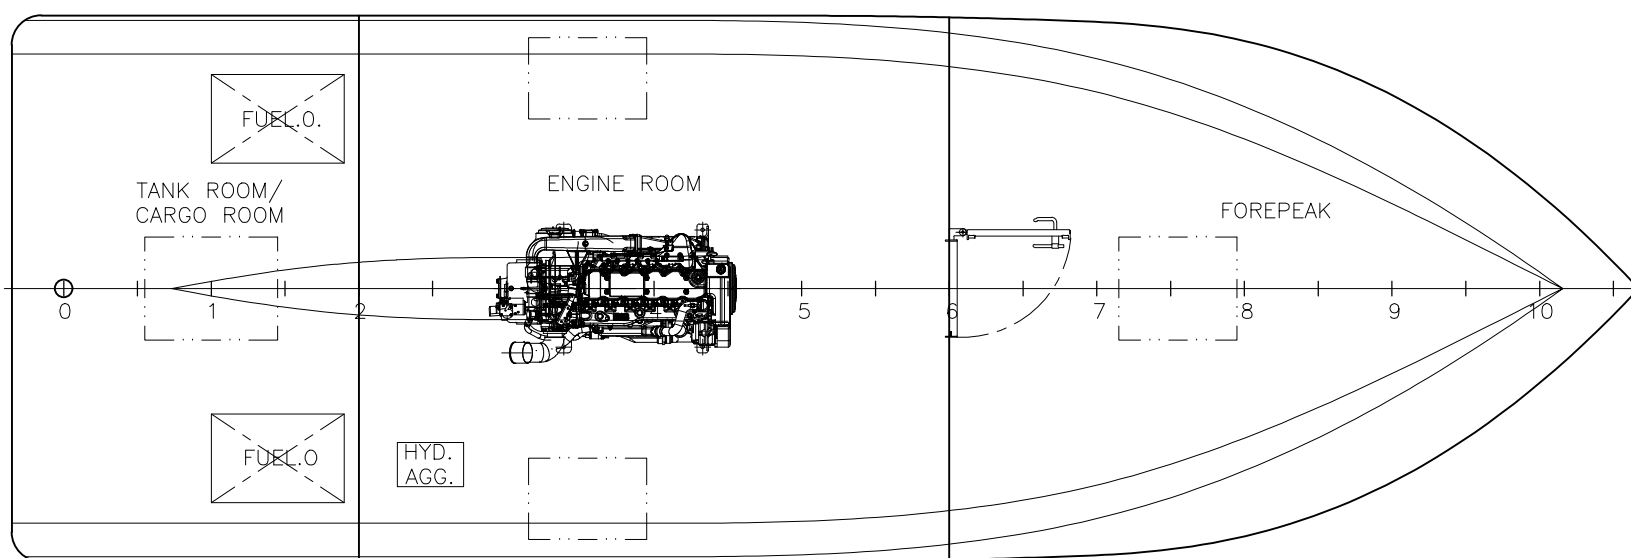

BELOW DECK

MAIN PARTICULARS

LENGHT O.A. :	11.00 M
BREADTH MLD. :	3.70 M
DEPTH MLD :	1.40 M
FRAME SPACING :	1000/300 MM
FUEL OIL :	800 Ltr.
CREW :	8
TRADE AREA :	4

REV.:	DATE:	DESCRIPTION:	CONTROL:
THIS DRAWING AND/OR SPECIFICATION IS OUR PROPERTY AND IS NOT TO BE USED OR DISCLOSED FOR ANY THIRD PERSON WITHOUT OUR PERMISSION.	YARD:	OWNER:	CLASS INST.:
	YARD:	OWNER:	CLASS INST.:
	YARD:	OWNER:	CLASS INST.:
	YARD:	OWNER:	CLASS INST.:
DESCRIPTION: OWNER : YARD No.: XX-Folla Maritime Service AS		NAME: SCALE: 1:50 DATE: 04.02.22 DRAWN BY: AH CONTROL:	
marin design as 7970 Kolvereid Norway Tlf: +47 74 39 79 00 E-mail: post@marindesign.no		REPLACEMENT FOR: DRAWING No.: 22130-101-001 REV.No.: 0	
GENERAL ARRANGEMENT FollaNova 36		PAPER SIZE: A3	