

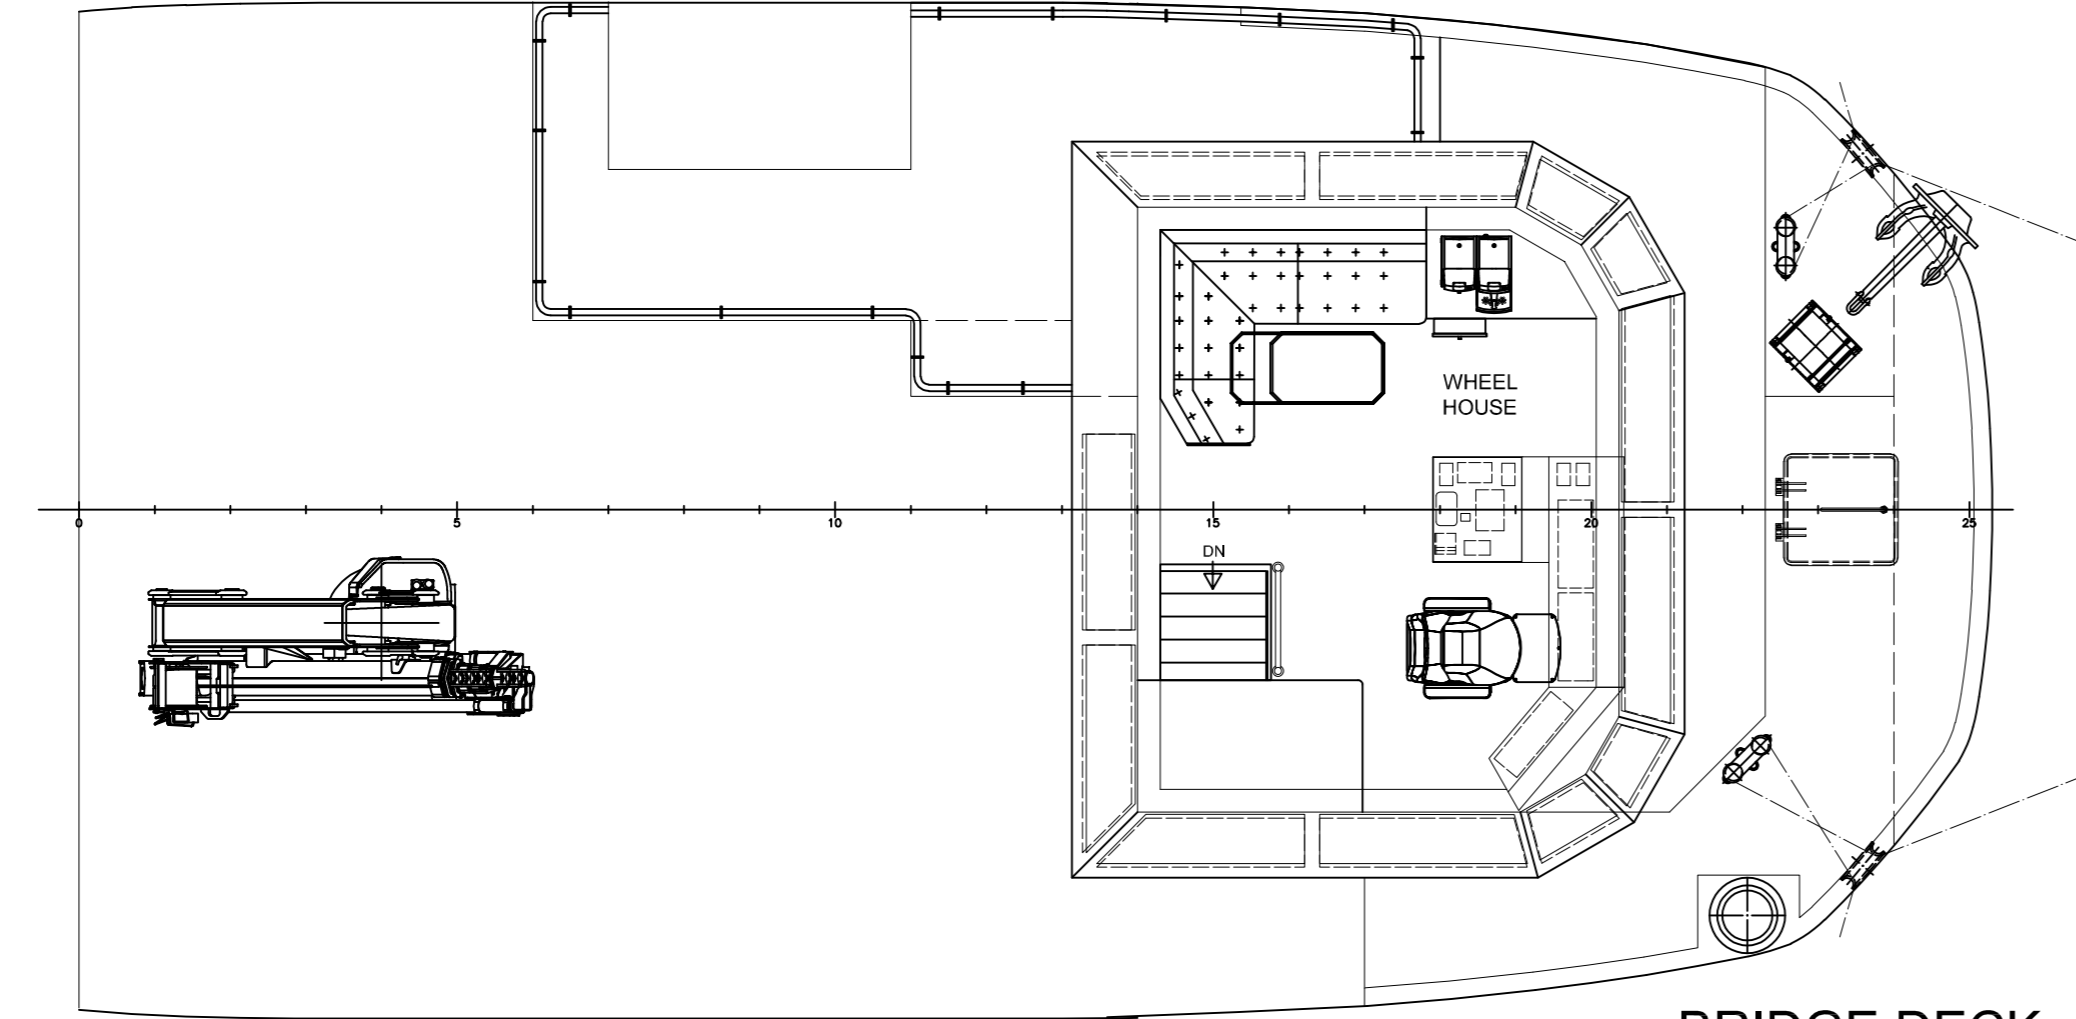



SB PROFILE

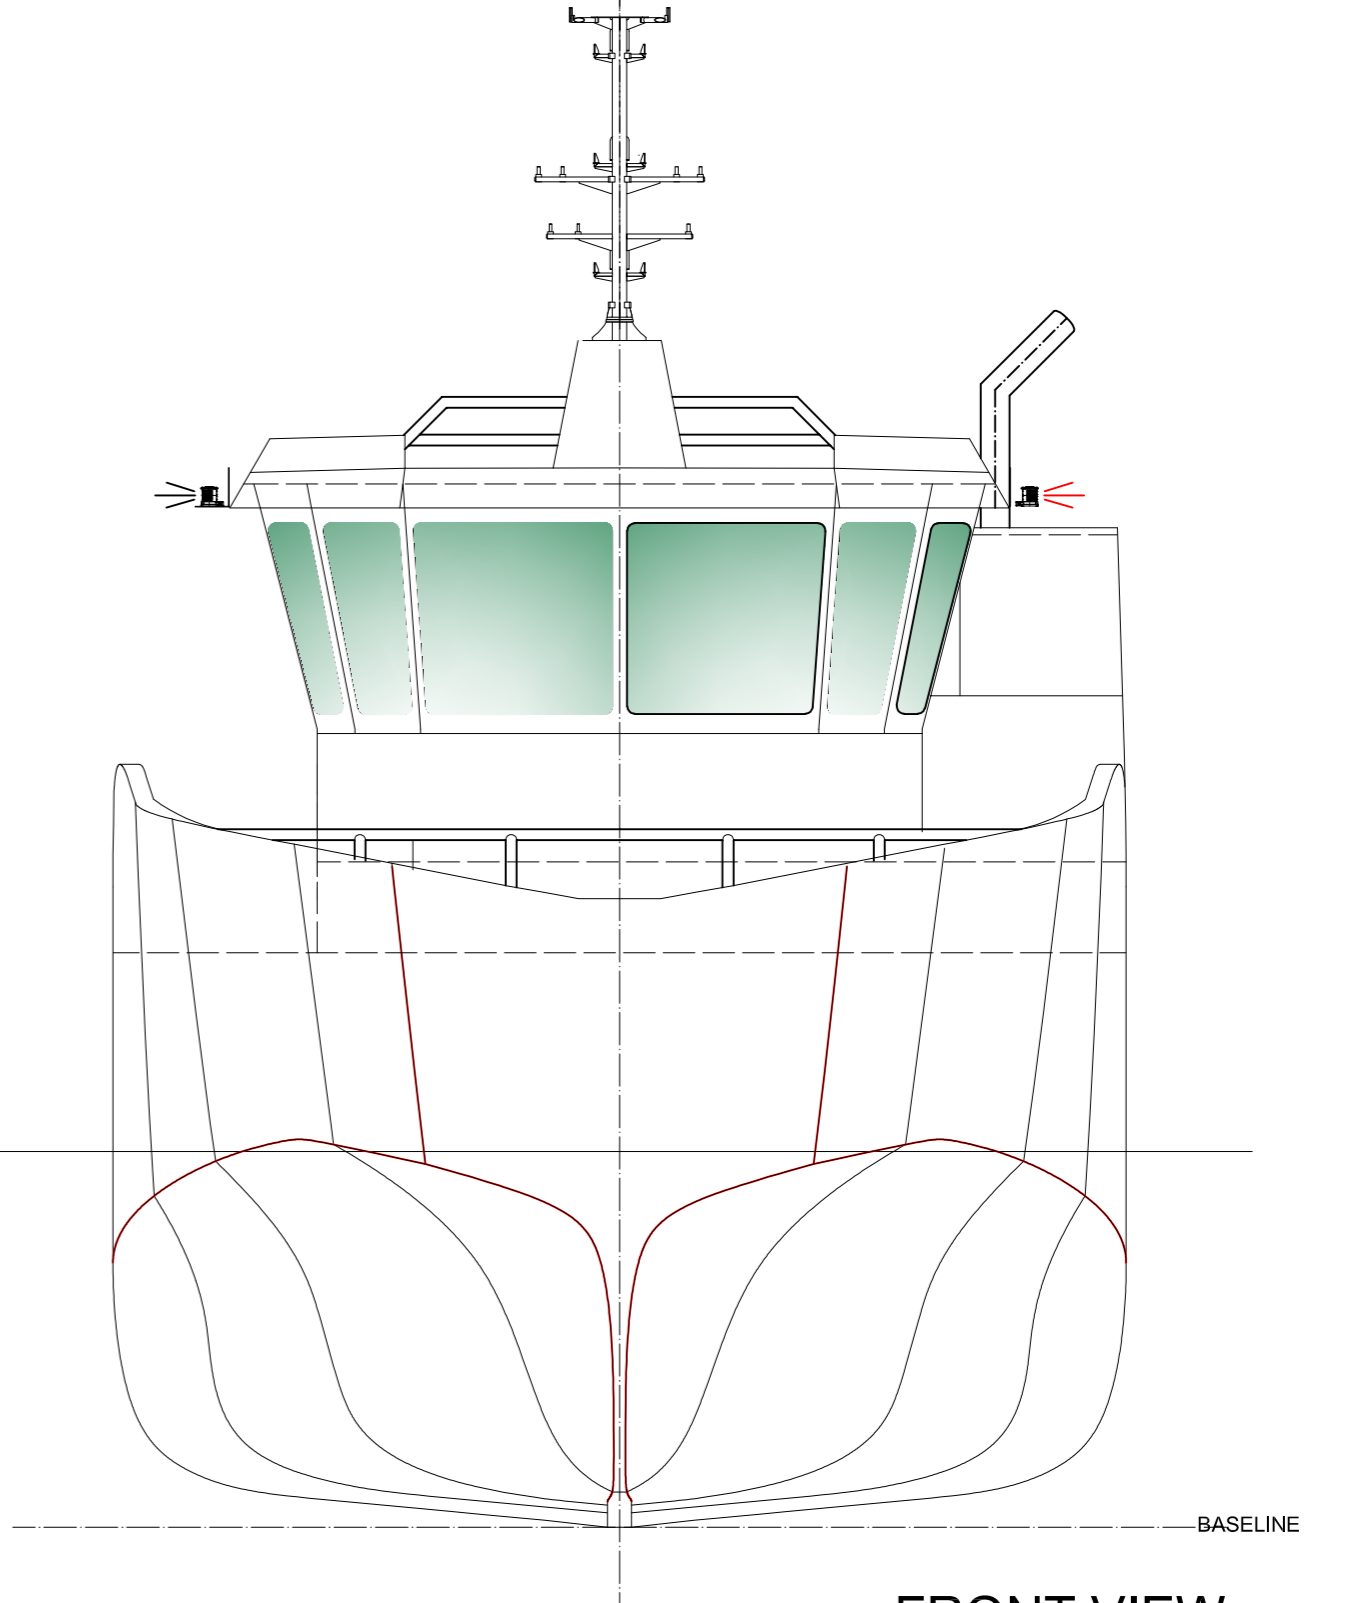


BRIDGE DECK
5500

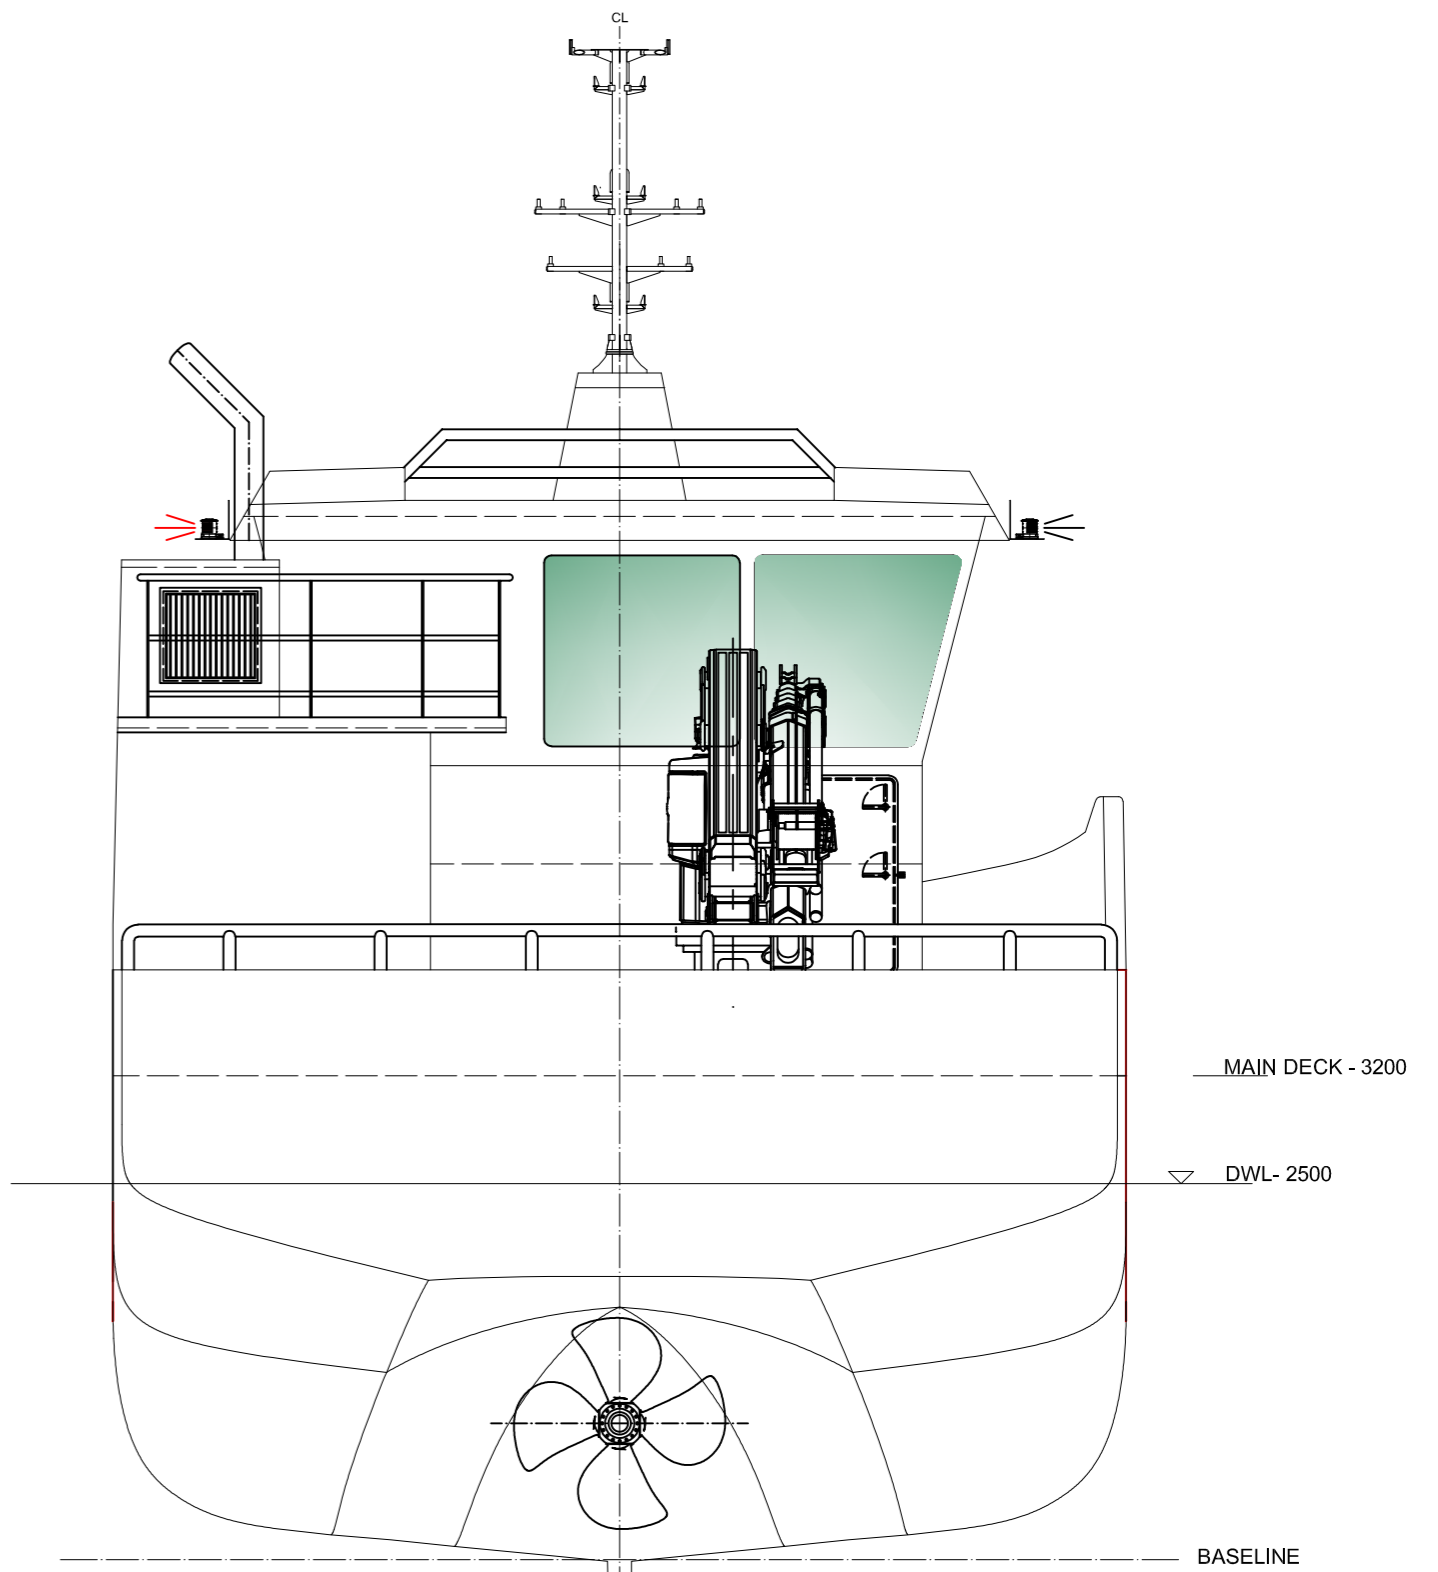

STERN VIEW

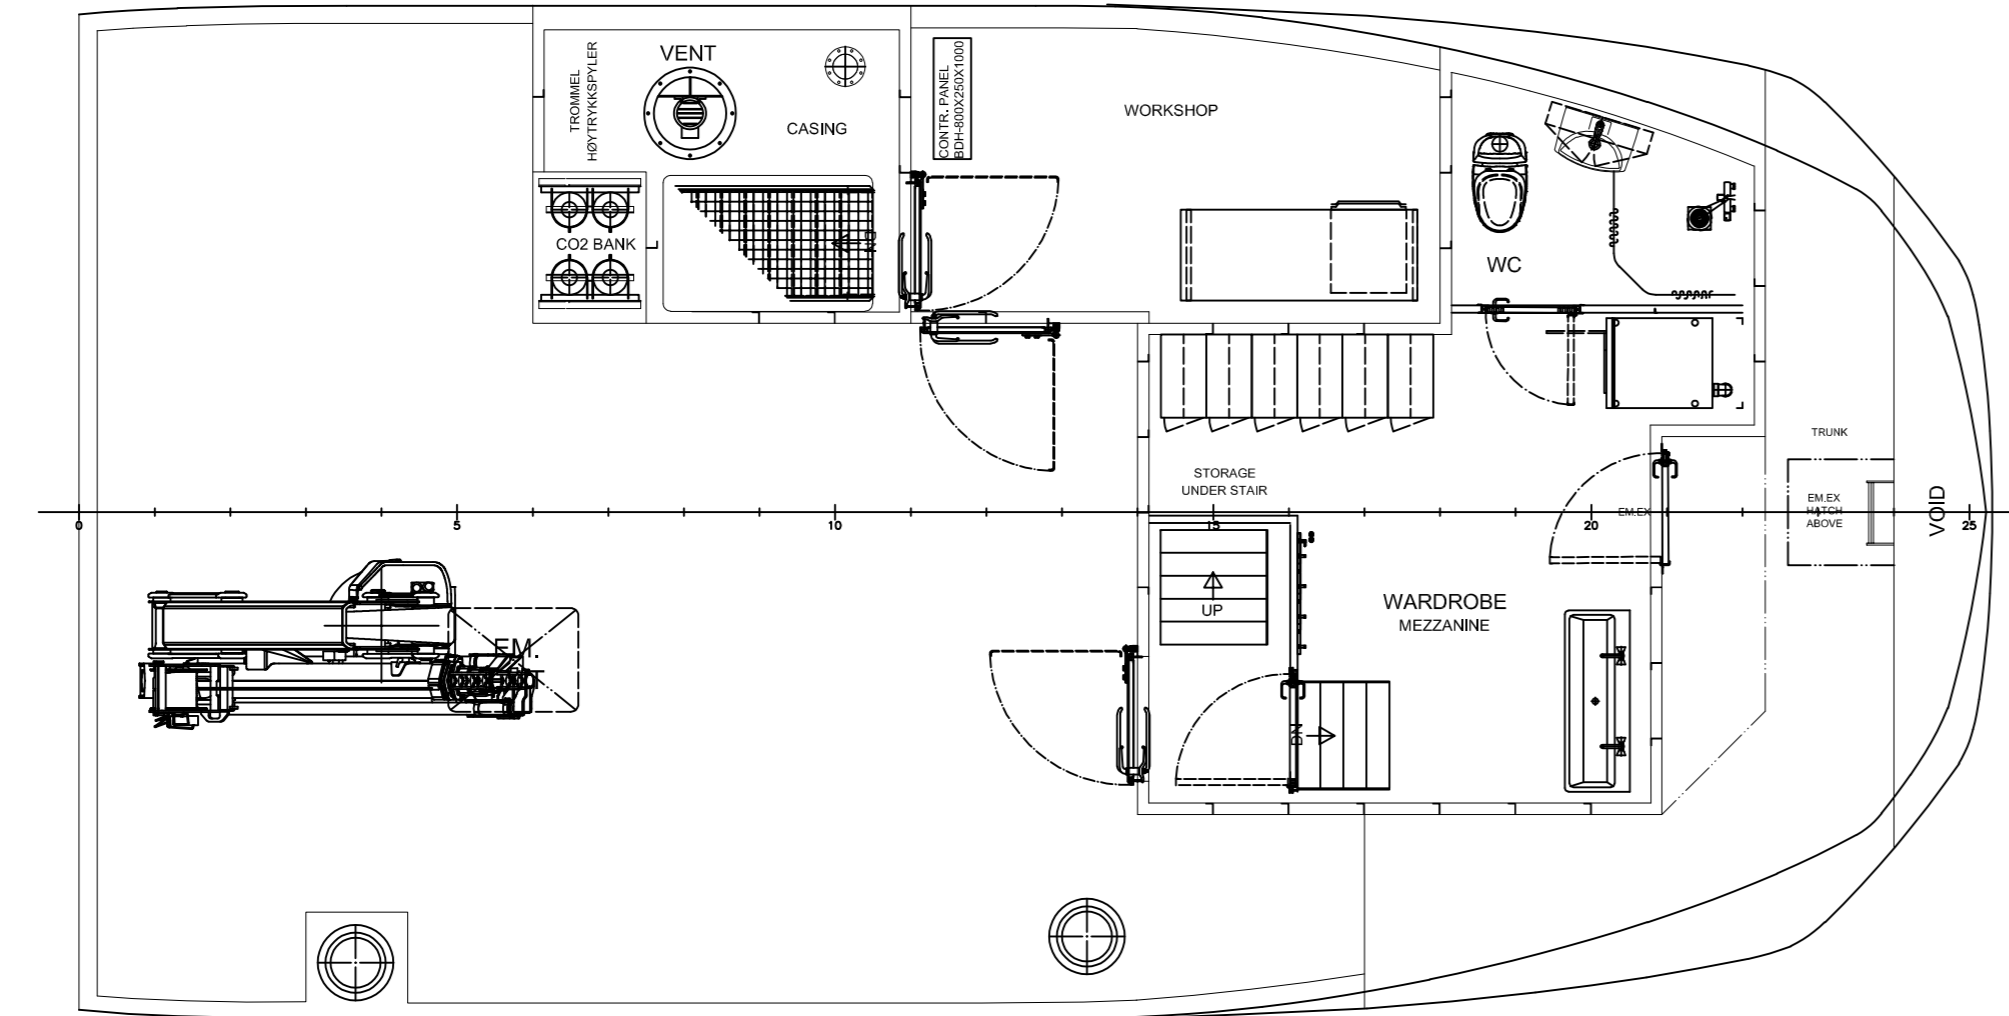

MAIN DECK
3200

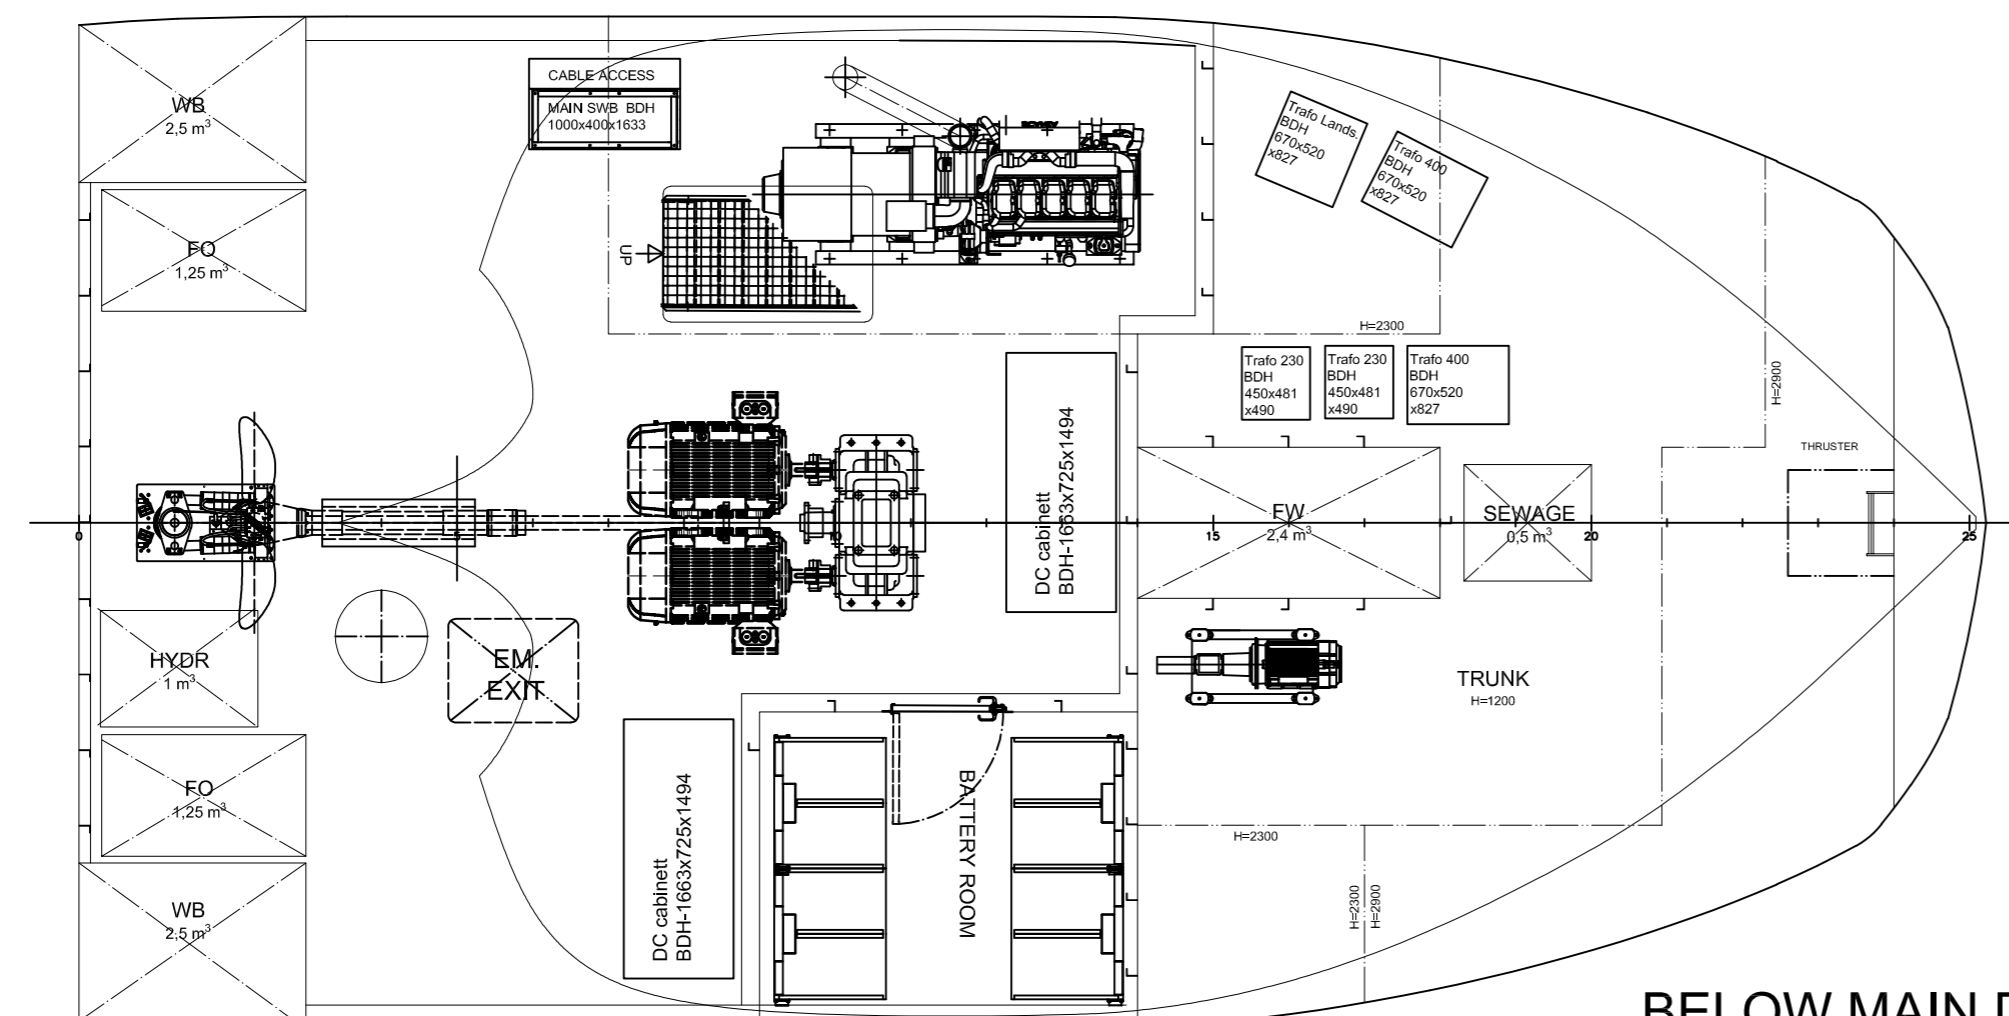

BELOW MAIN DECK
900

E	ENGINE ROOM AND CASING CHANGED	03.05.22	VJ	-	-	-	-
C	ACC OWNER COMM.	15.02.22	VJ	D	Battery room bulkhead changed	26.04.22	VJ
A	FOR COMMENTS	10.01.22	VJ	B	FOR EXTERNAL COMMENT	02.02.22	VJ
REV	ALTERATIONS	DATE	SIGN.	REV	ALTERATIONS	DATE	SIGN.

YARD NO/NAME: YARD No.91 FOLLA MARITIME
 BLOCK: CLIENT (NAME/LOGO): NOVA SEA AS
 Nova Sea AS
 8764 LOVUND

GENERAL ARRANGEMENT
 FOLLA POWER 42

DEP.	MM PROJ.	MM DWG. NO	SCALE	YARD DWG. NO
DATE DES21	APPR.	3152-101-001	1:50	
DES.	CHK.	FILE		REV
VJ		3152-101-001		E
REV APPROVED BY	more maritime		Dalegaten 137 N-6516 Kristiansund, Norway Tel.: +47 71 58 30 00 E-mail: post@moremaritime.com	SFI 101
				SHEET 1/1
				FORMAT
				TO REPLACE
				REPLACED BY
				INFO

ALL RIGHTS RESERVED!
 This drawing is the property of More Maritime AS.
 It may not be copied or forwarded to any third party without our written consent.
 The receipt of this drawing implies that the above conditions are accepted.