



This drawing / specification is the property of MARIN DESIGN AS, and must not be copied or the contents thereof or any information received in conjunction therewith must not be imparted to any unauthorised third party. It must not be used for any other project than for which it was originally ordered. The receipt of the drawing / specification implies that the conditions mentioned herein are accepted.


MARIN DESIGN  
N-7970 KOLVEREID  
NORWAY

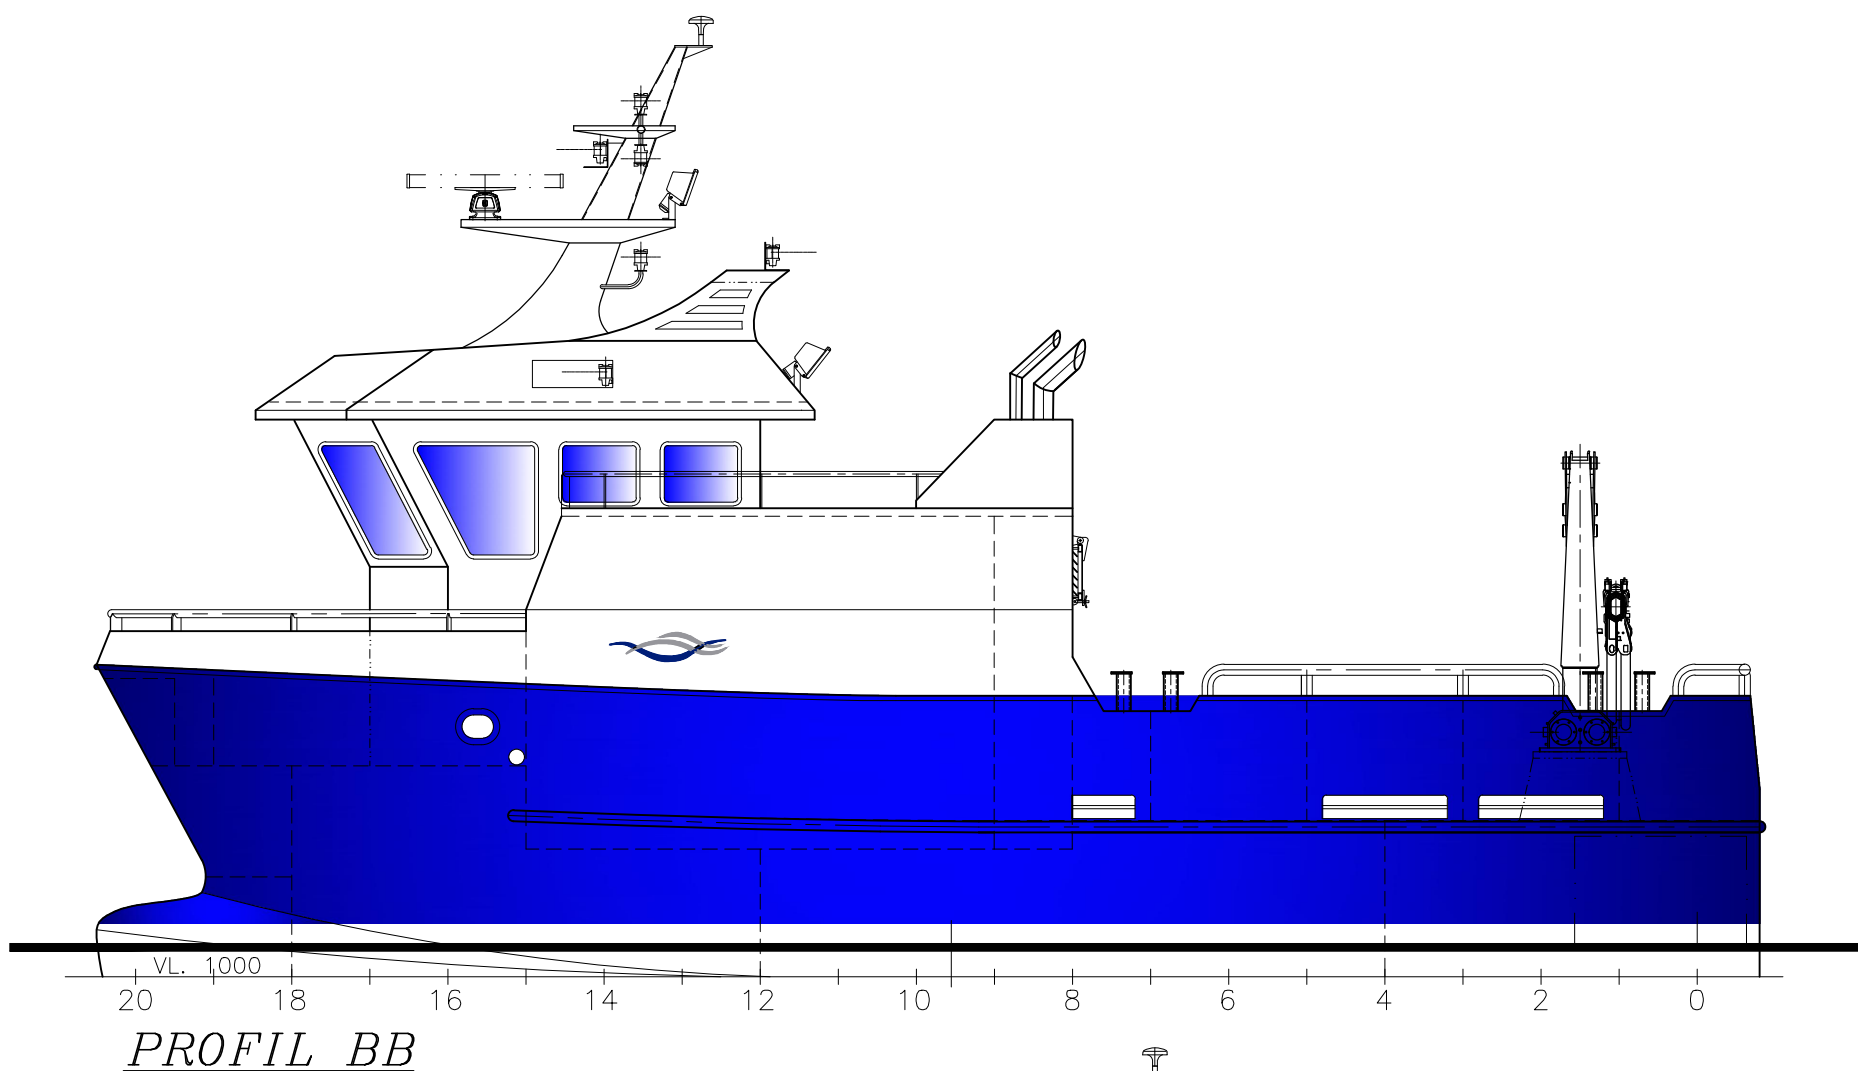


PROFIL BB

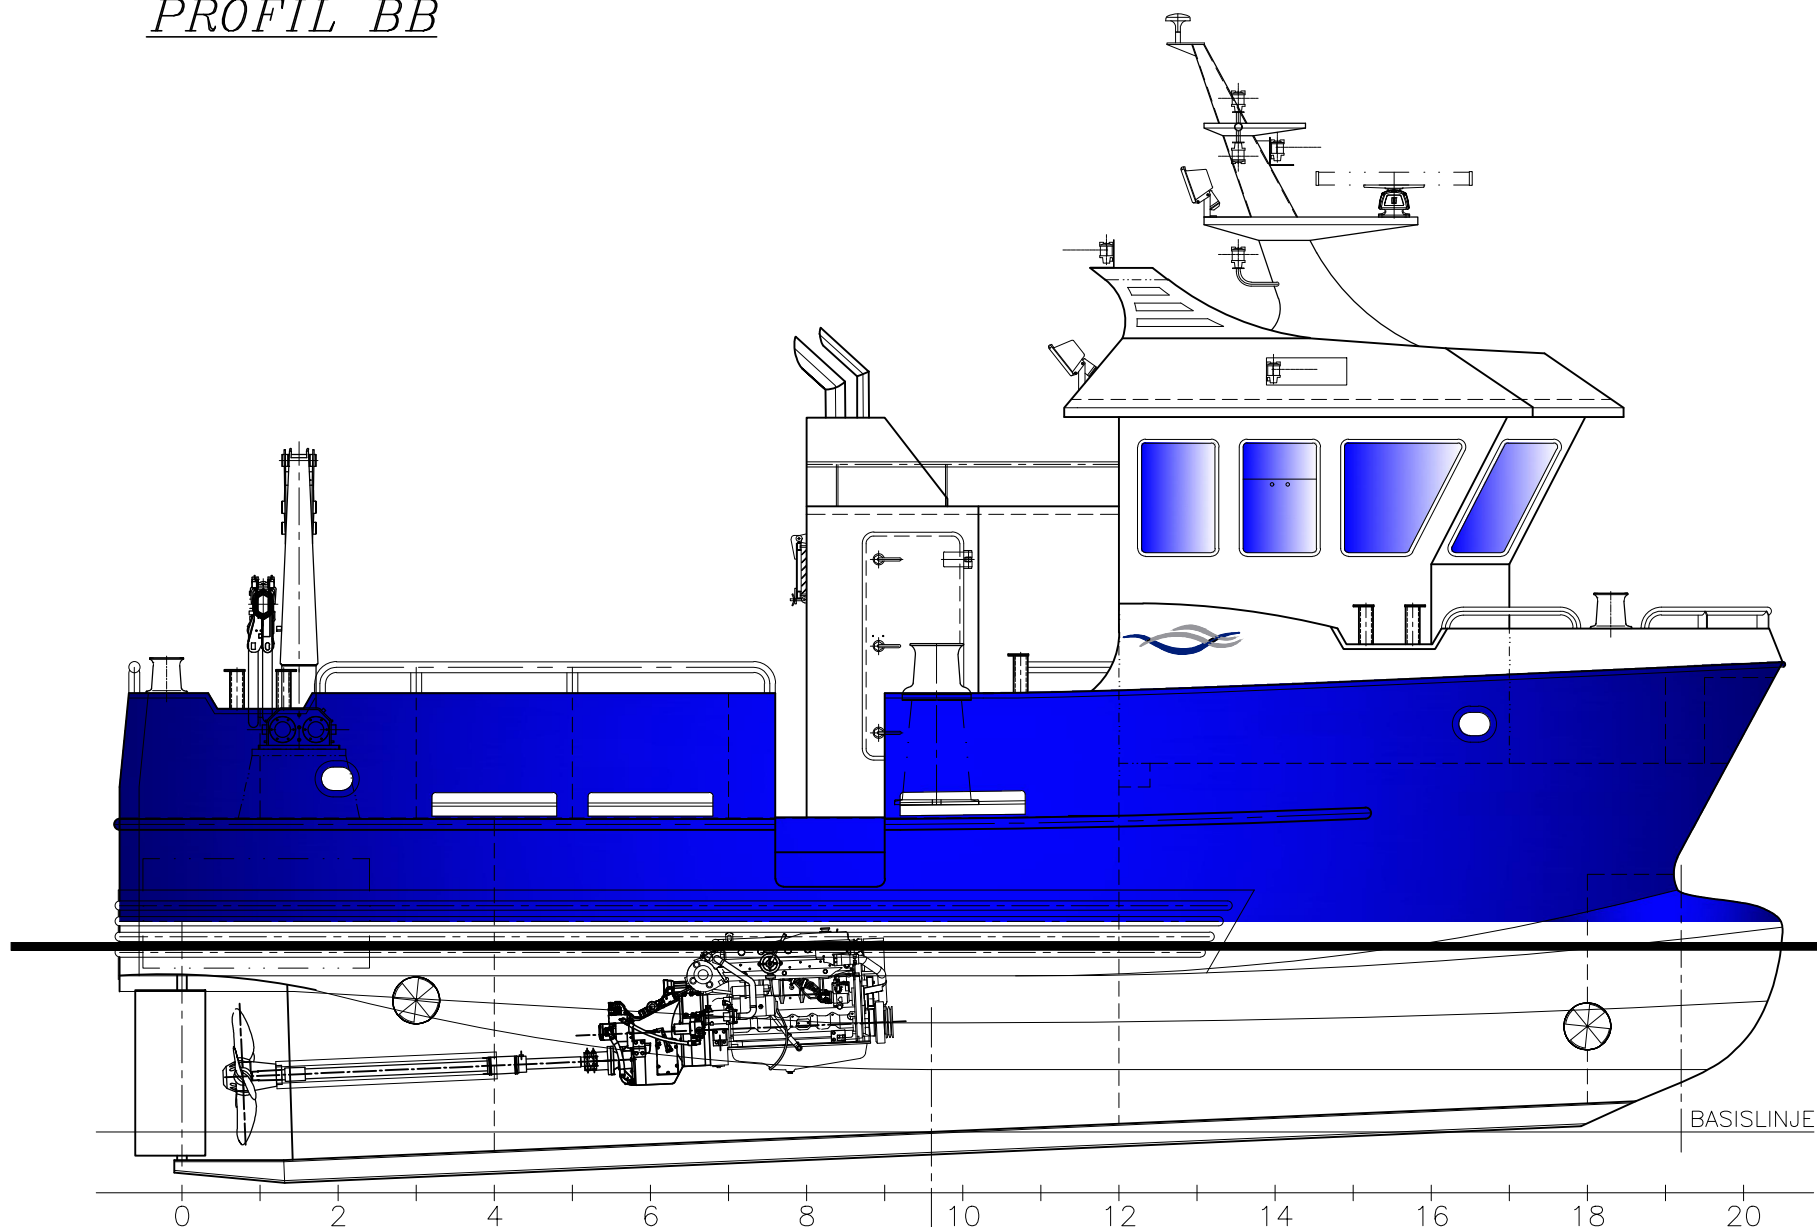


PROFIL

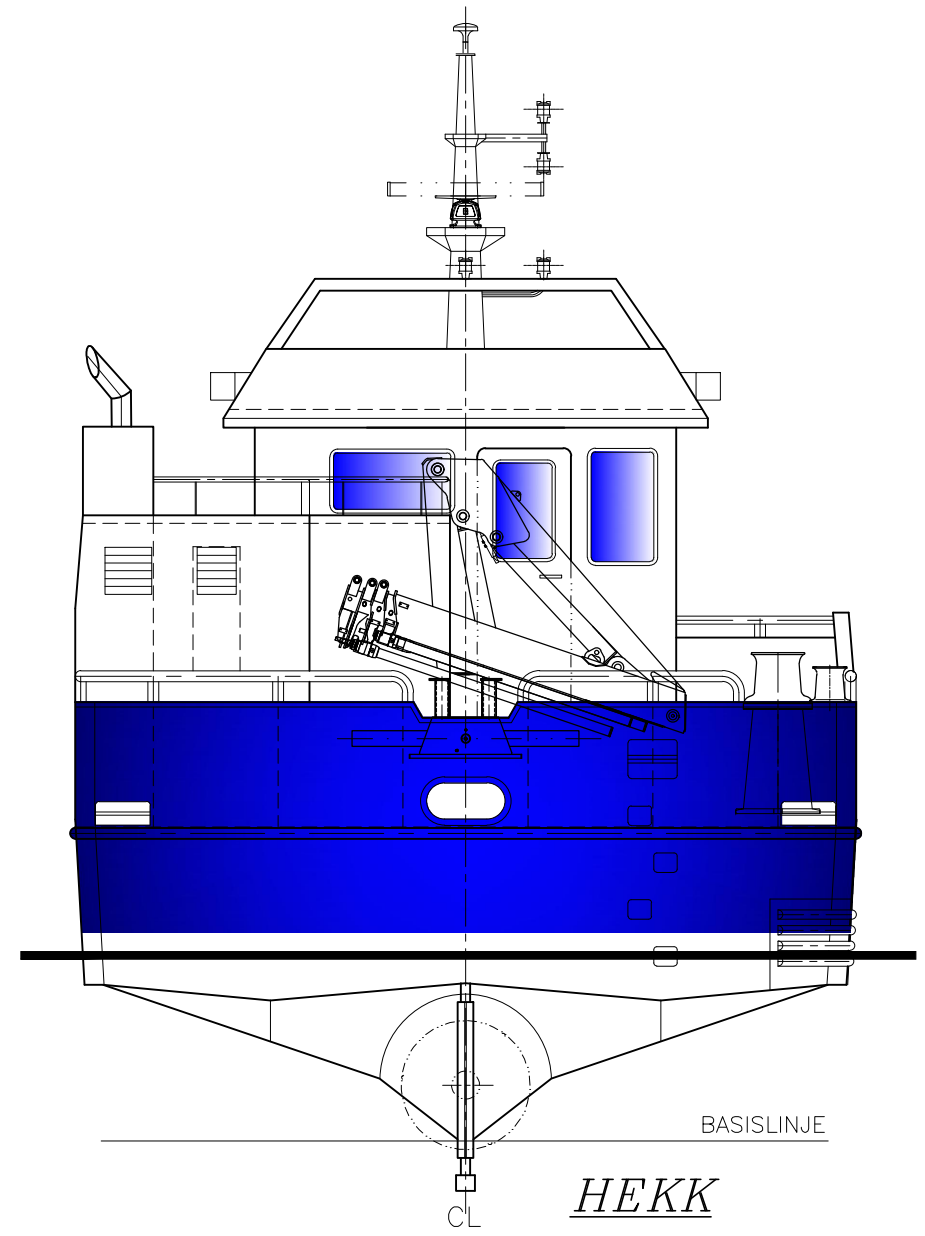

HEKK

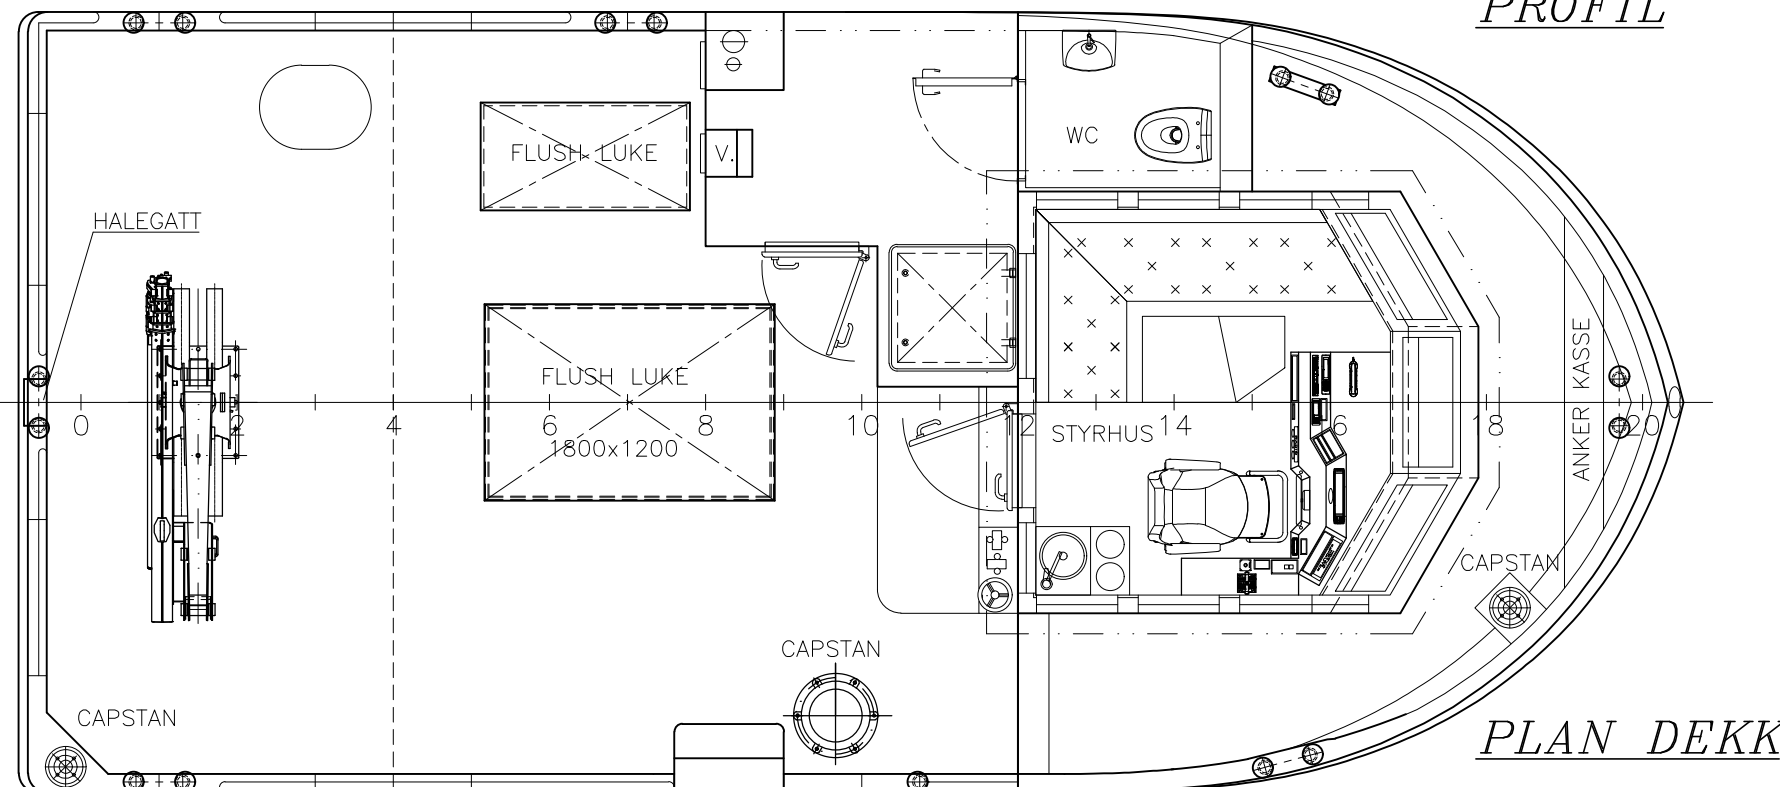

PLAN DEKK

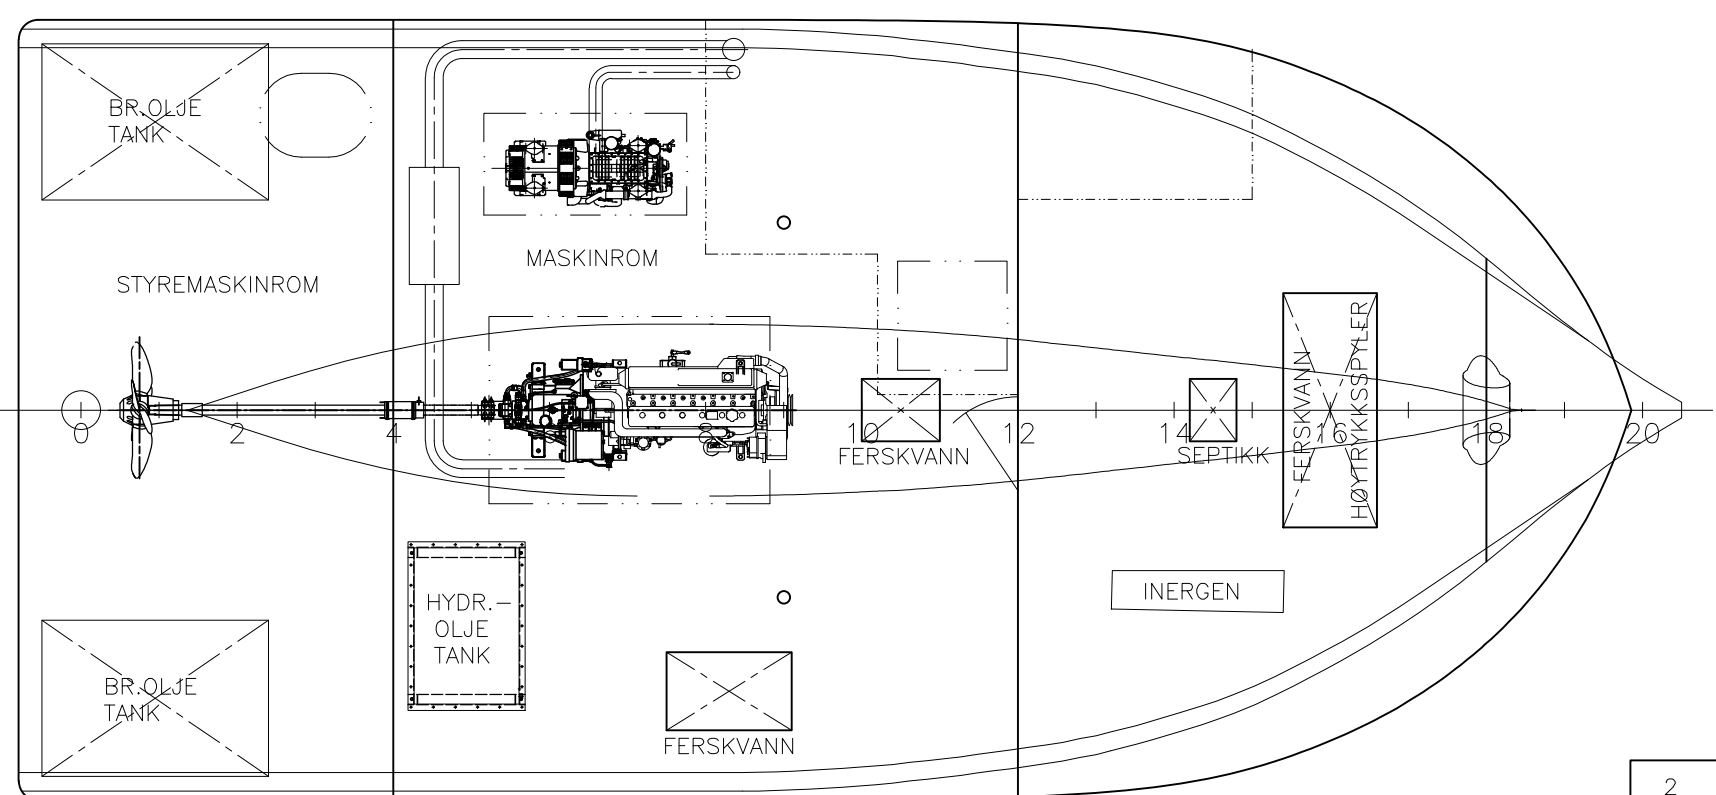

UNDER DEKK

HOVEDDATA :

LENGDE O.A. : 10.65 M  
 LENGDE P.P. : 9.60 M  
 BREDDA PÅ SPT. : 5.00 M  
 DYBDE I RISS H.DEKK : 2.00 M  
 SPANTAVSTAND : 0.50 M

BRENNOLJETANK : 2000 Ltr.  
 FARTSOMRÅDE 2

BASIC DESIGN BY:  
**marin design as**  
 7970 Kolvereid Norway  
 Tlf: +47 74 39 79 00  
 E-mail: post@marindesign.no

2	01.03.18/AH	Overbygd maskinnedgang og generelt oppdatert.	
1	05.09.17/MB	Skyvevindu i styrhus	
REV.:	DATE:	DESCRIPTION:	CONTROL:
		OWNER :	
		YARD No.: BN68	
		 7770 Flatanger Norway Tlf: +47 74 22 19 80 E-mail: post@follamaritime.no	NAME:
			SCALE: 1:50
			DRAWN BY: OH
			CONTROL: AH
		REPLACEMENT FOR:	
		DRAWING No.: 17131-101-001	REV.No.: 2
		PAPER SIZE: A2	

THIS DRAWING AND/OR SPECIFICATION IS OUR PROPERTY AND IS NOT TO BE USED OR DISCLOSED FOR ANY THIRD PERSON WITHOUT OUR PERMISSION.

YARD: APPROVED  
 OWNER:  
 CLASS INST.  
 AUTHORITY: