



This drawing / specification is the property of MARIN DESIGN AS, and must not be copied or the contents thereof or any information received in conjunction therewith must not be imparted to any unauthorised third party. It must not be used for any other project than for which it was originally ordered. The receipt of the drawing / specification implies that the conditions mentioned herein are accepted.


MARIN DESIGN
N-7970 KOLVEREID
NORWAY

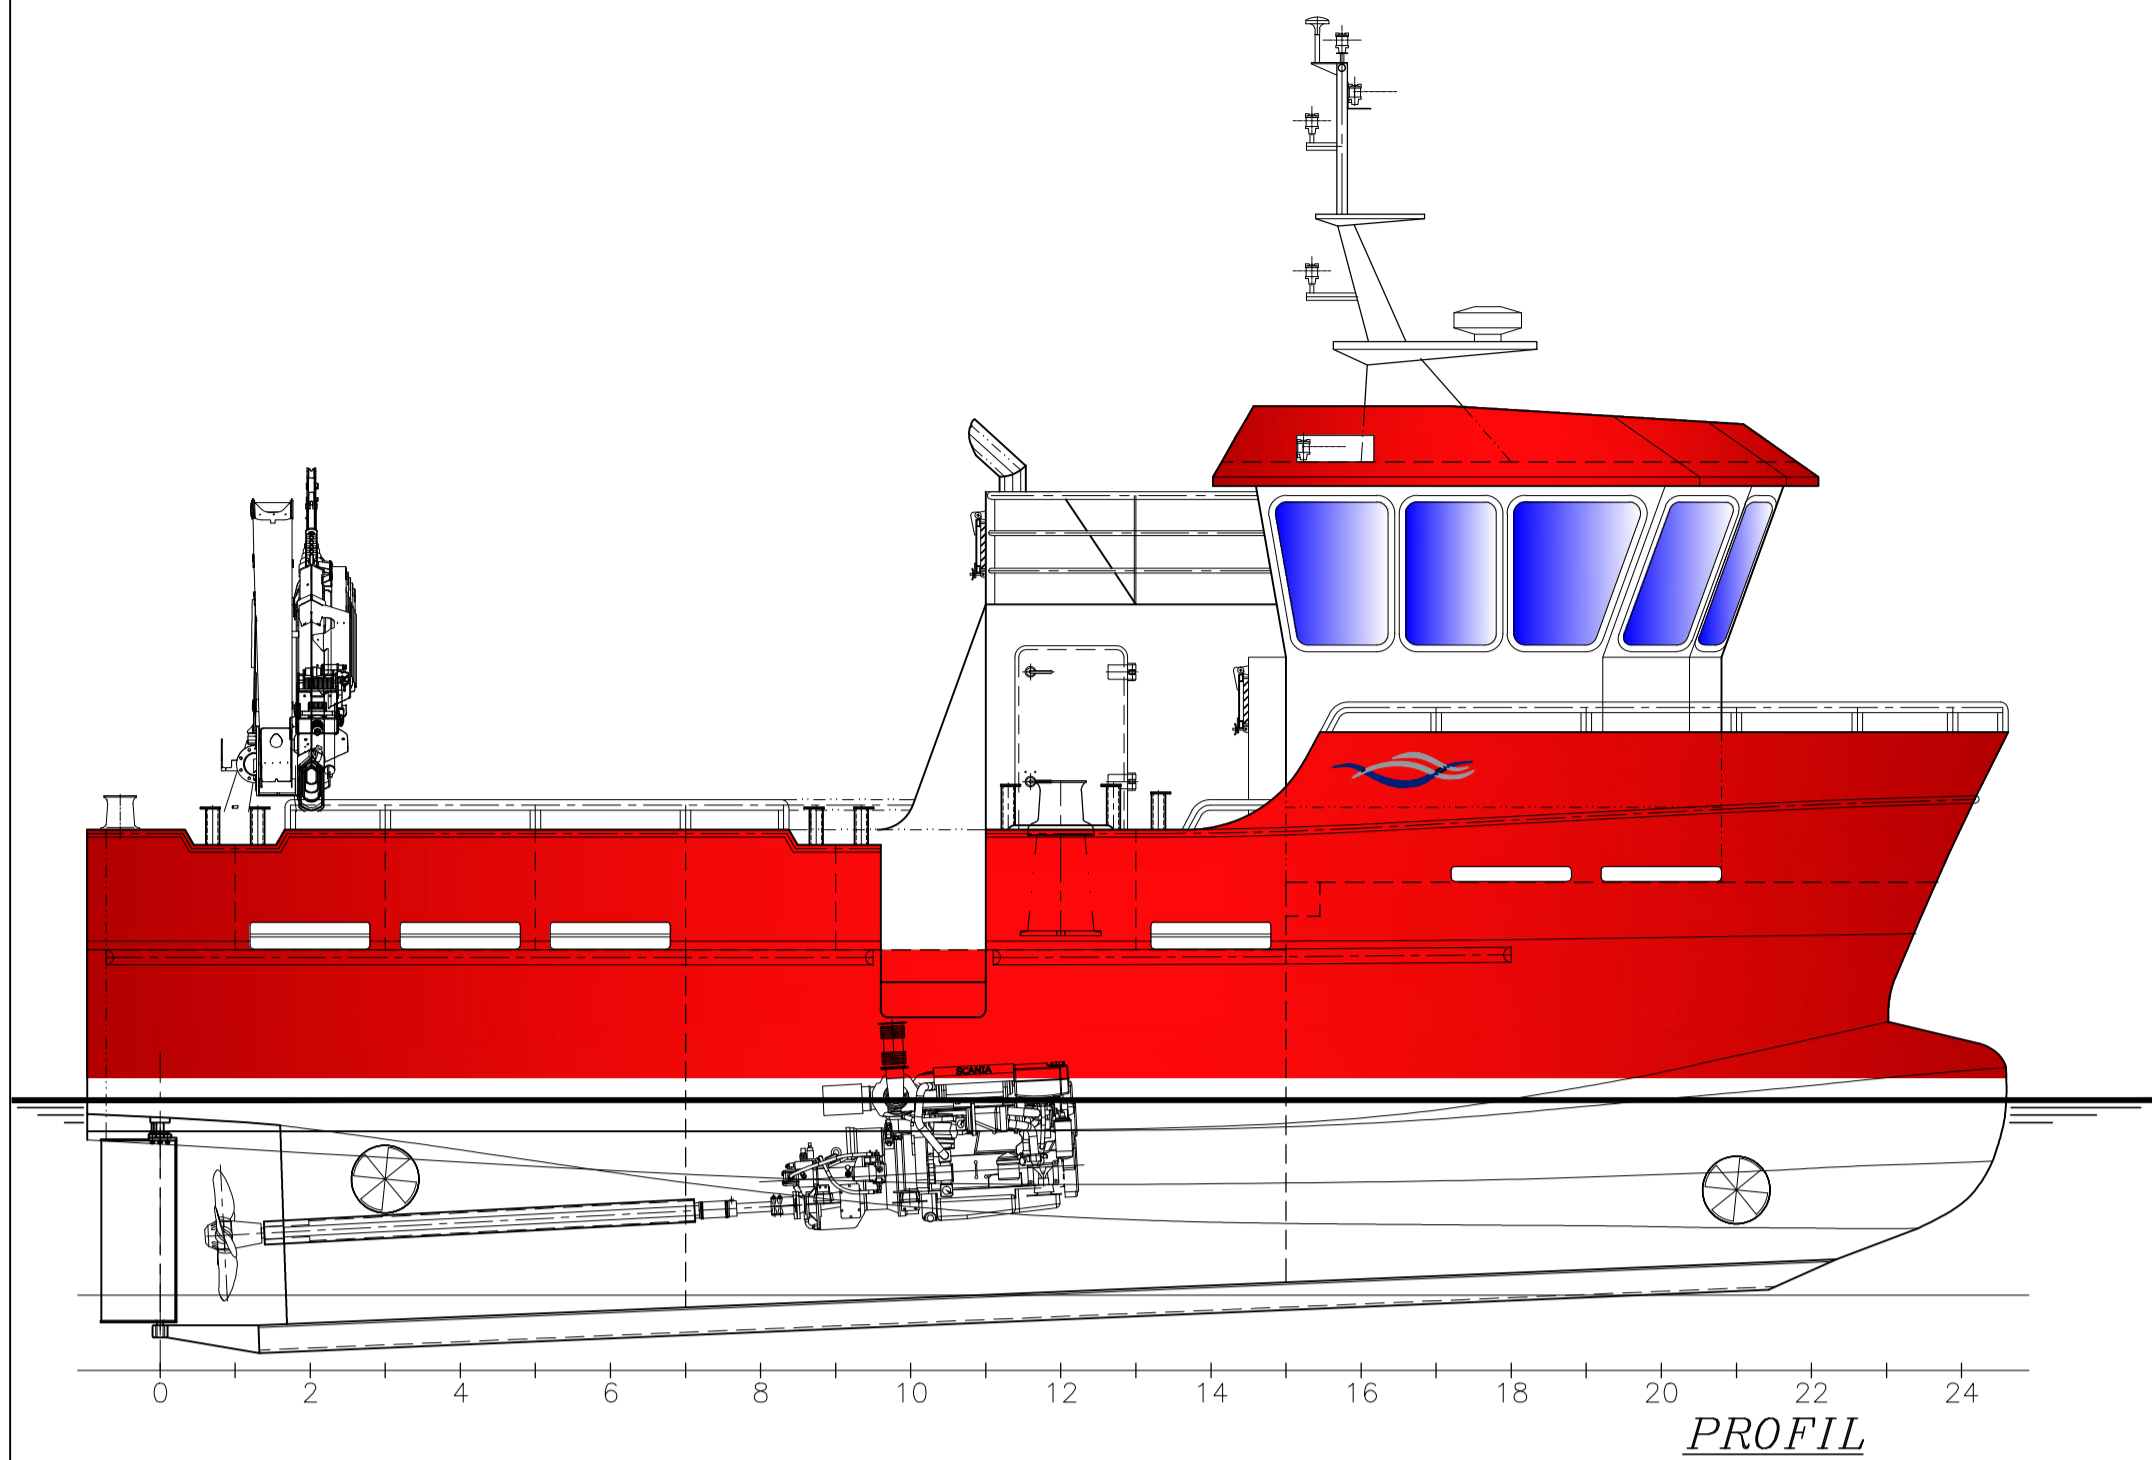

PROFIL

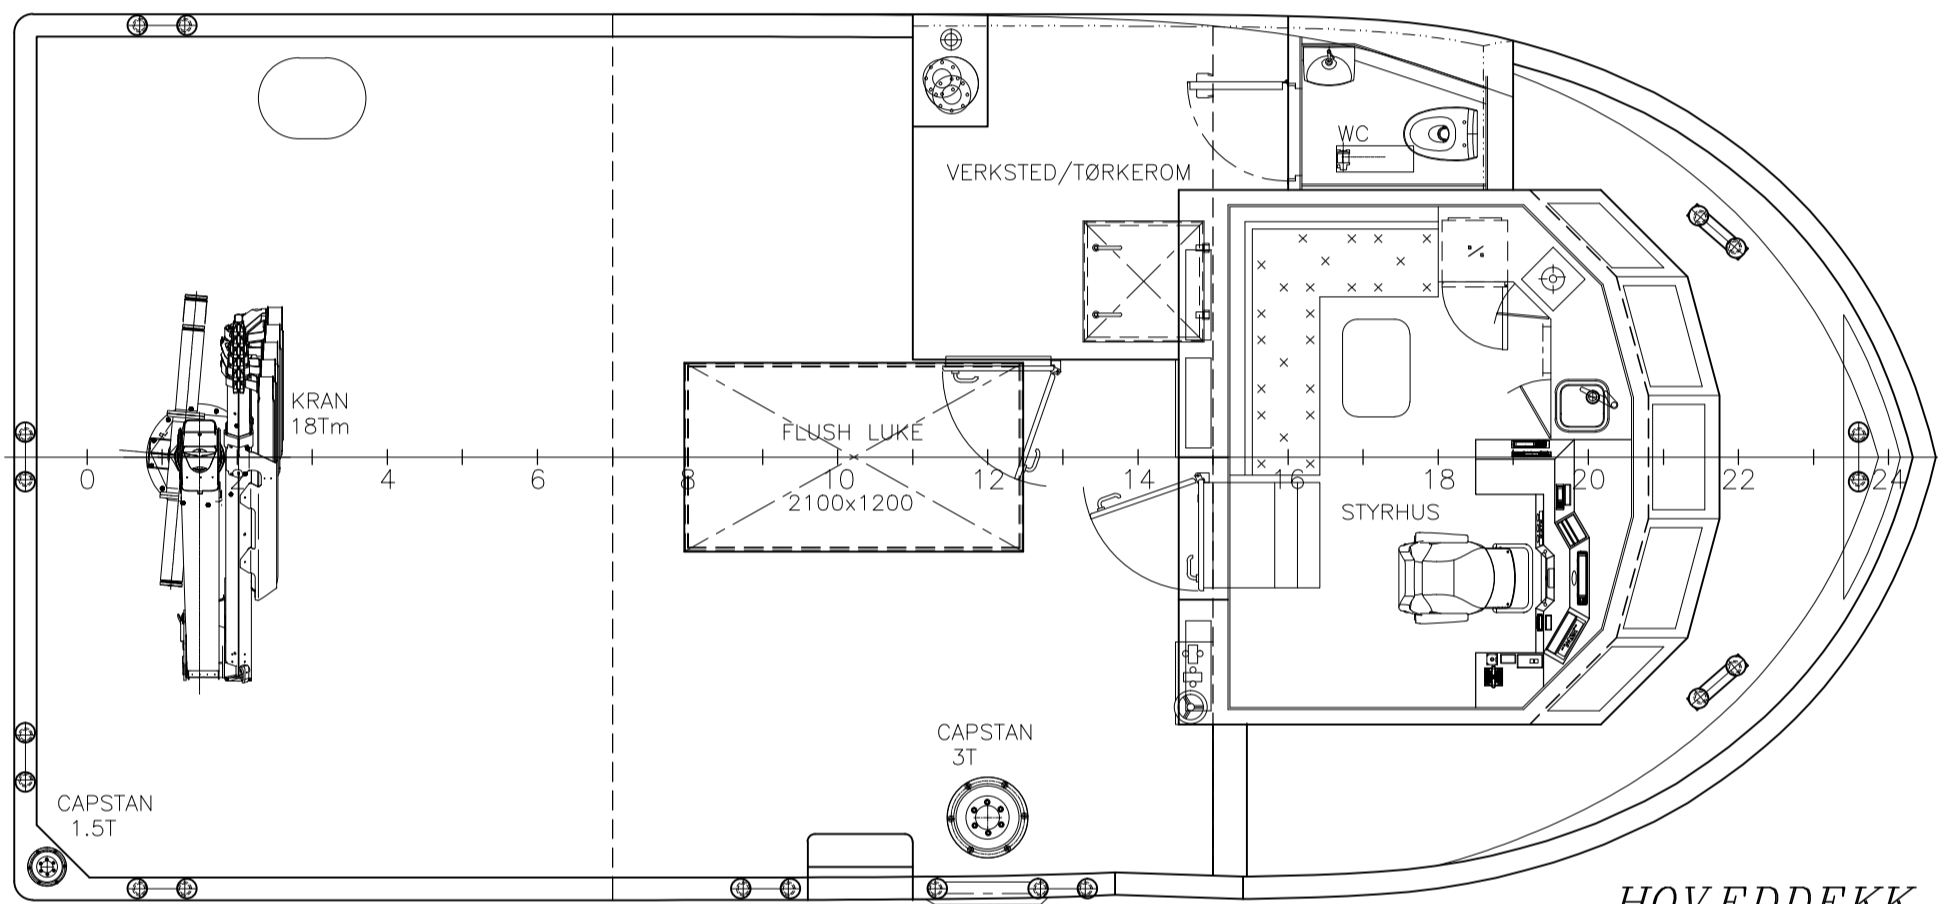

HOVEDDEKK

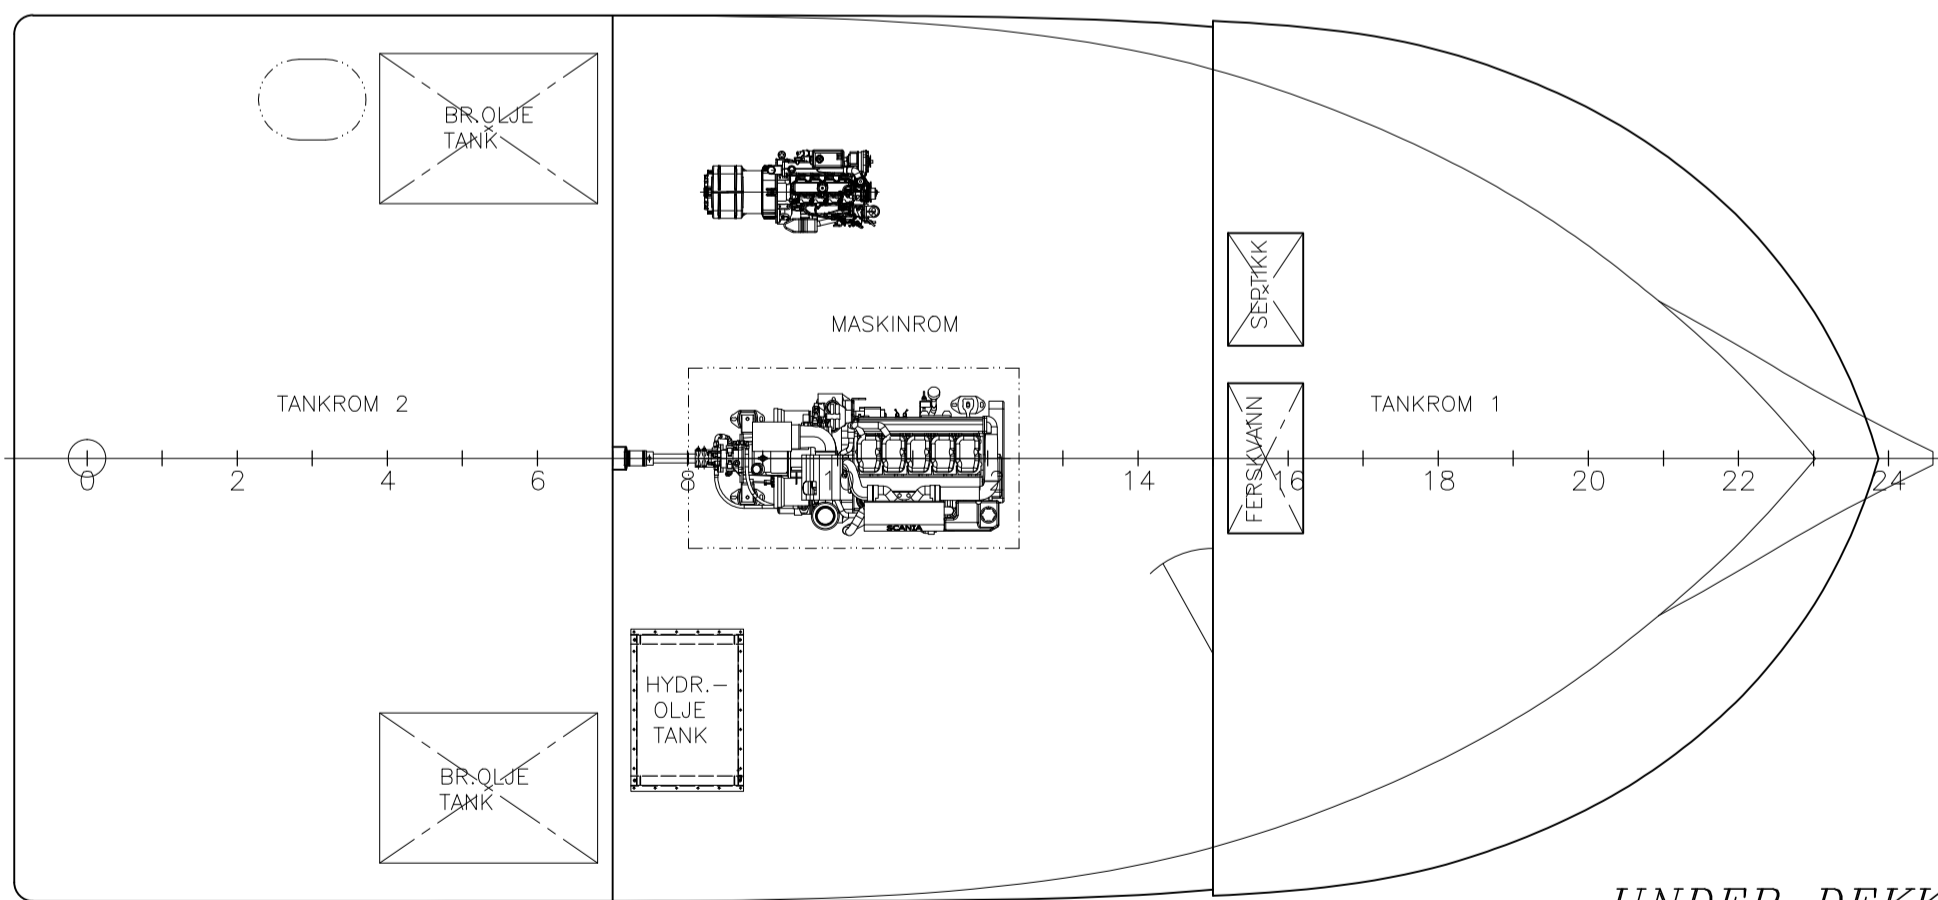

UNDER DEKK

HOVEDDATA :

LENGDE O.A. : 12.78 M
 LENGDE P.P. : 9.60 M
 BREDDA PÅ SPT. : 5.90 M
 DYBDE I RISS H.DEKK : 2.30 M
 SPANTAVSTAND : 0.50 M

BRENNOLJETANK : 2000 Ltr.
 FARTSOMRÅDE 3

REV.:		DATE:	DESCRIPTION:	CONTROL:
THIS DRAWING AND/OR SPECIFICATION IS OUR PROPERTY AND IS NOT TO BE USED OR DISCLOSED FOR ANY THIRD PERSON WITHOUT OUR PERMISSION.		YARD:	OWNER:	CLASS INST.
		APPROVED		AUTHORITY:
		 7970 Kolvereid Norway Tlf: +47 74 39 79 00 E-mail: post@marindesign.no		NAME: SCALE: 1:50 DATE: 24.05.17 DRAWN BY: AH CONTROL:
		GENERALARRANGEMENT MD-42-5900 Work		REPLACEMENT FOR: DRAWING No.: 17530-101-001 REV.No.: PAPER SIZE: A2